
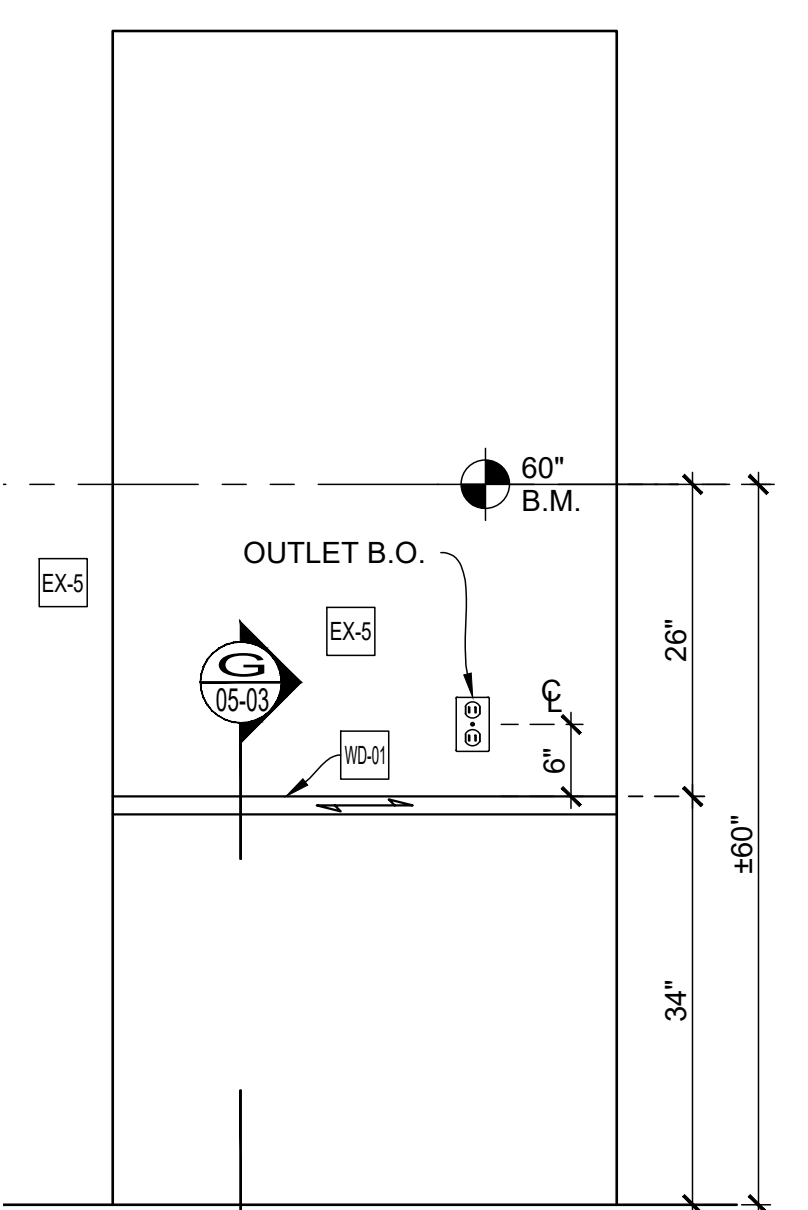
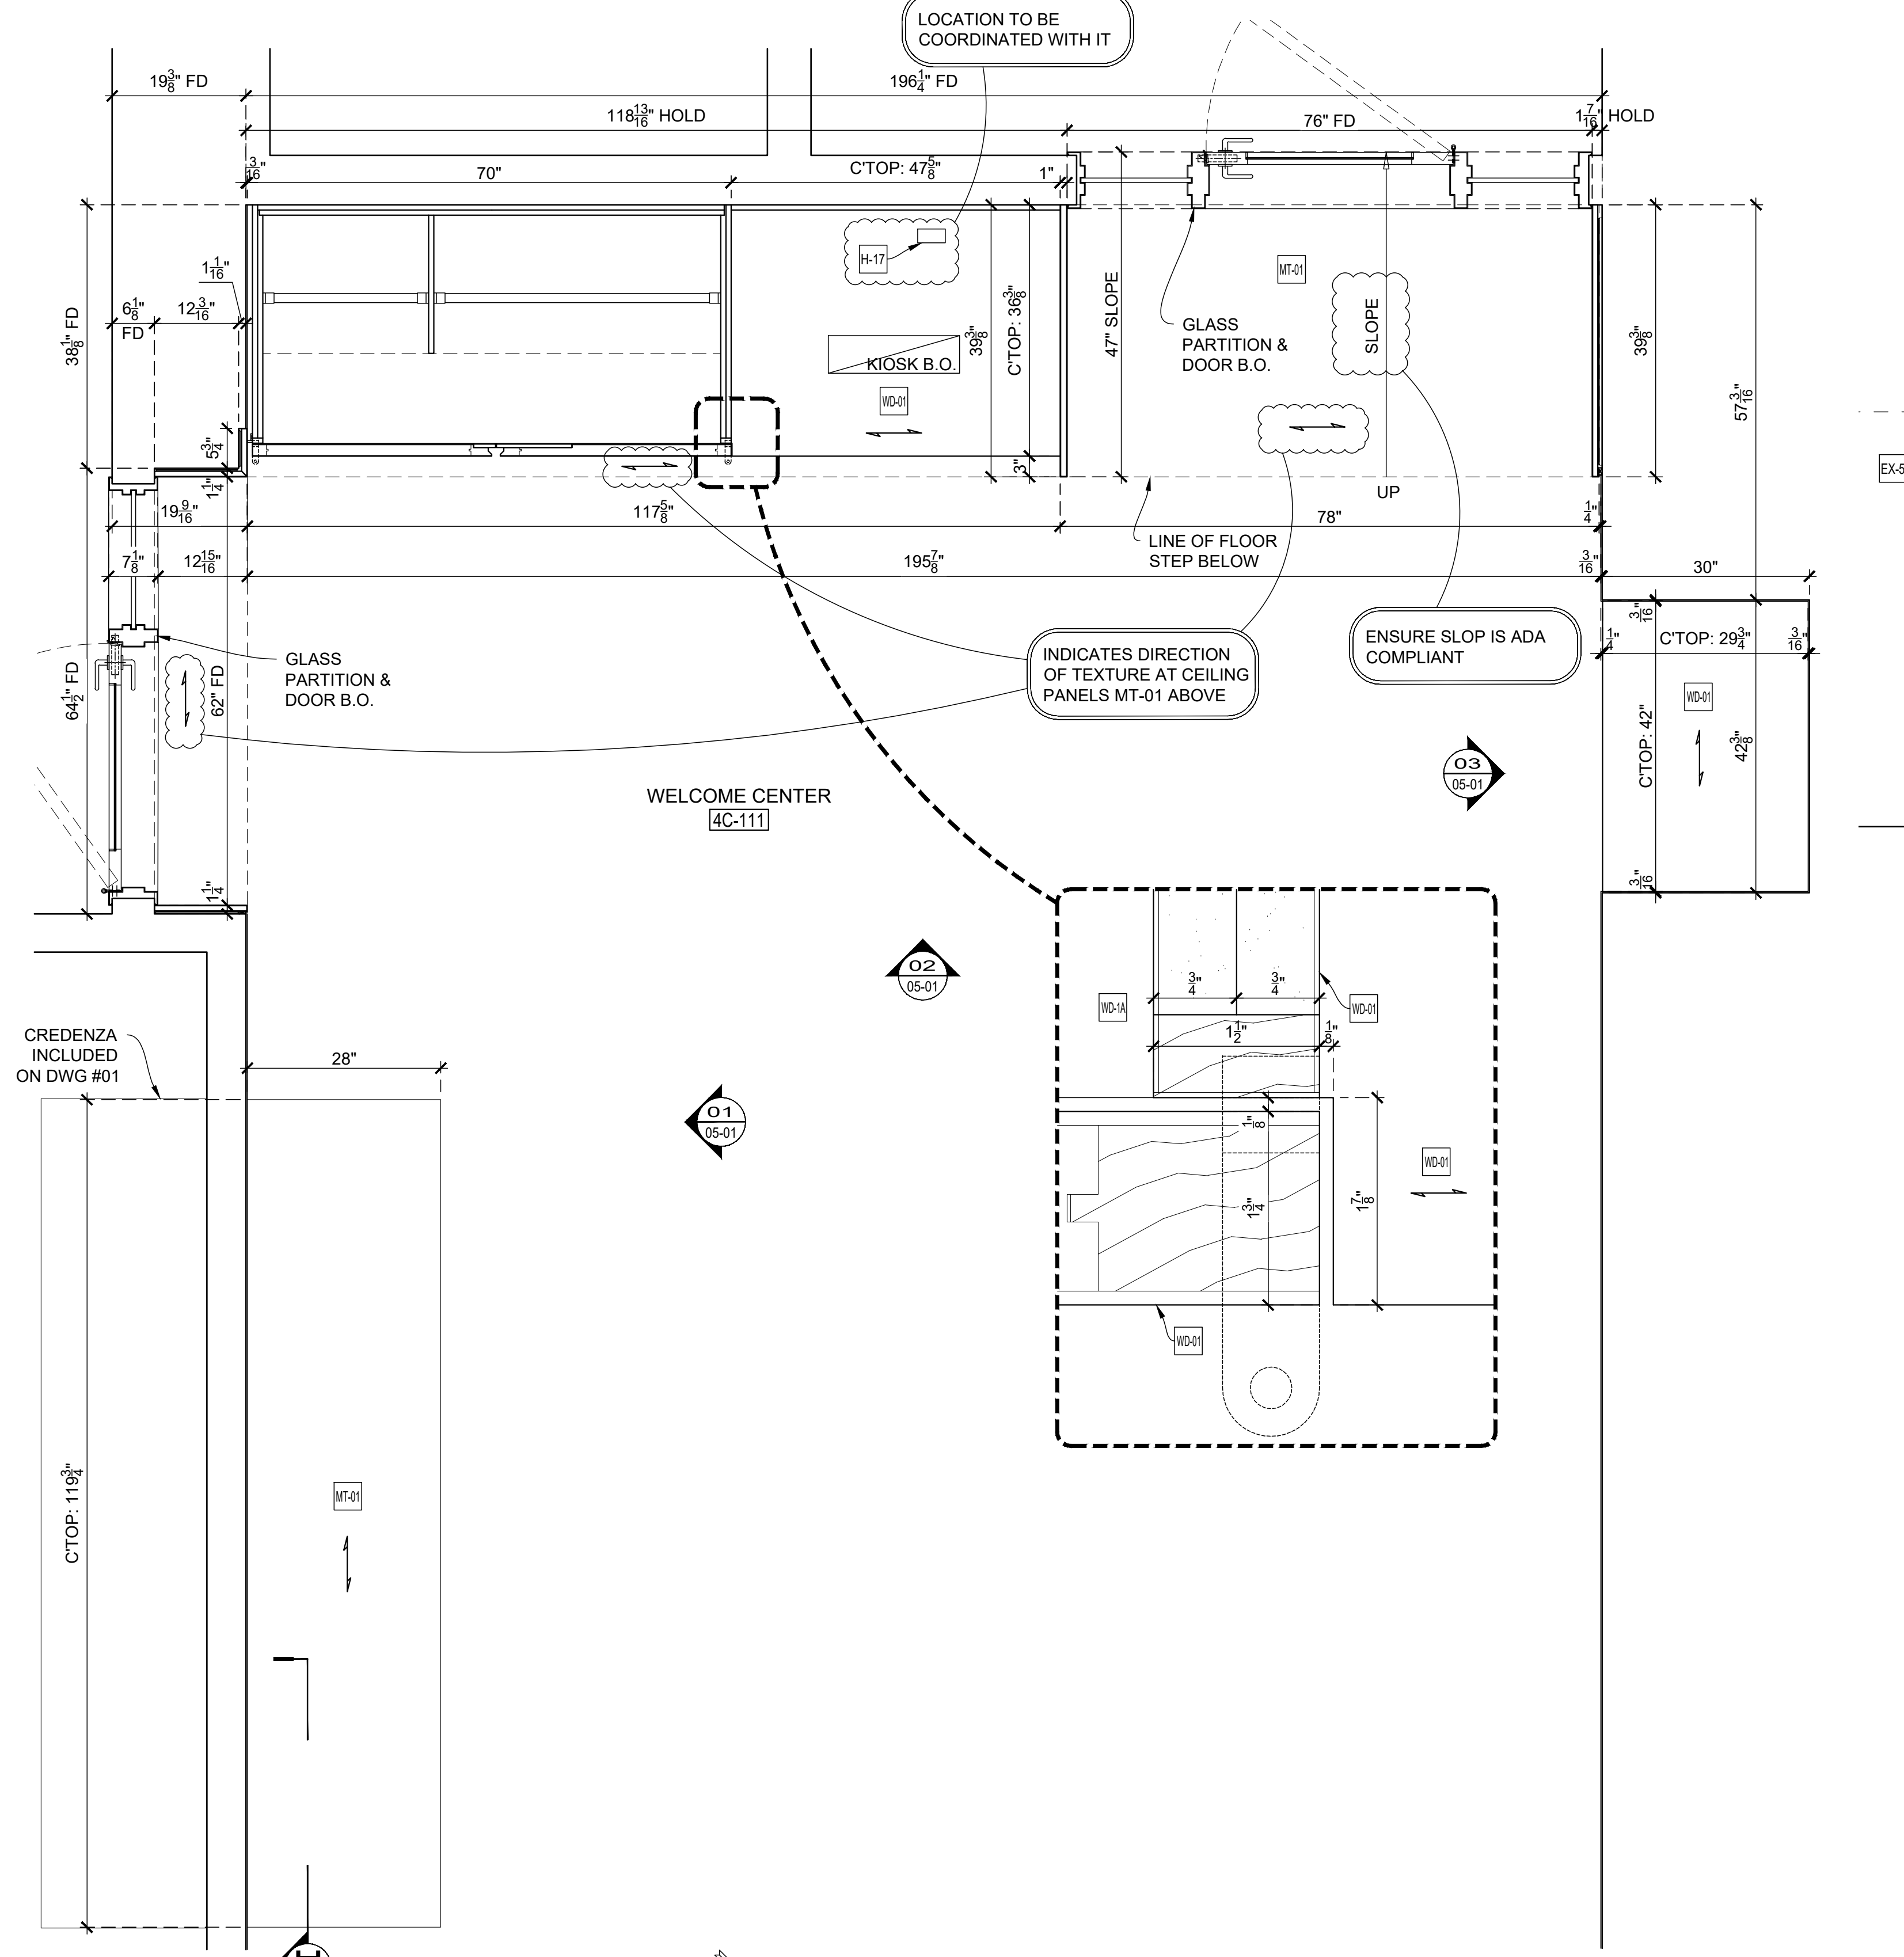
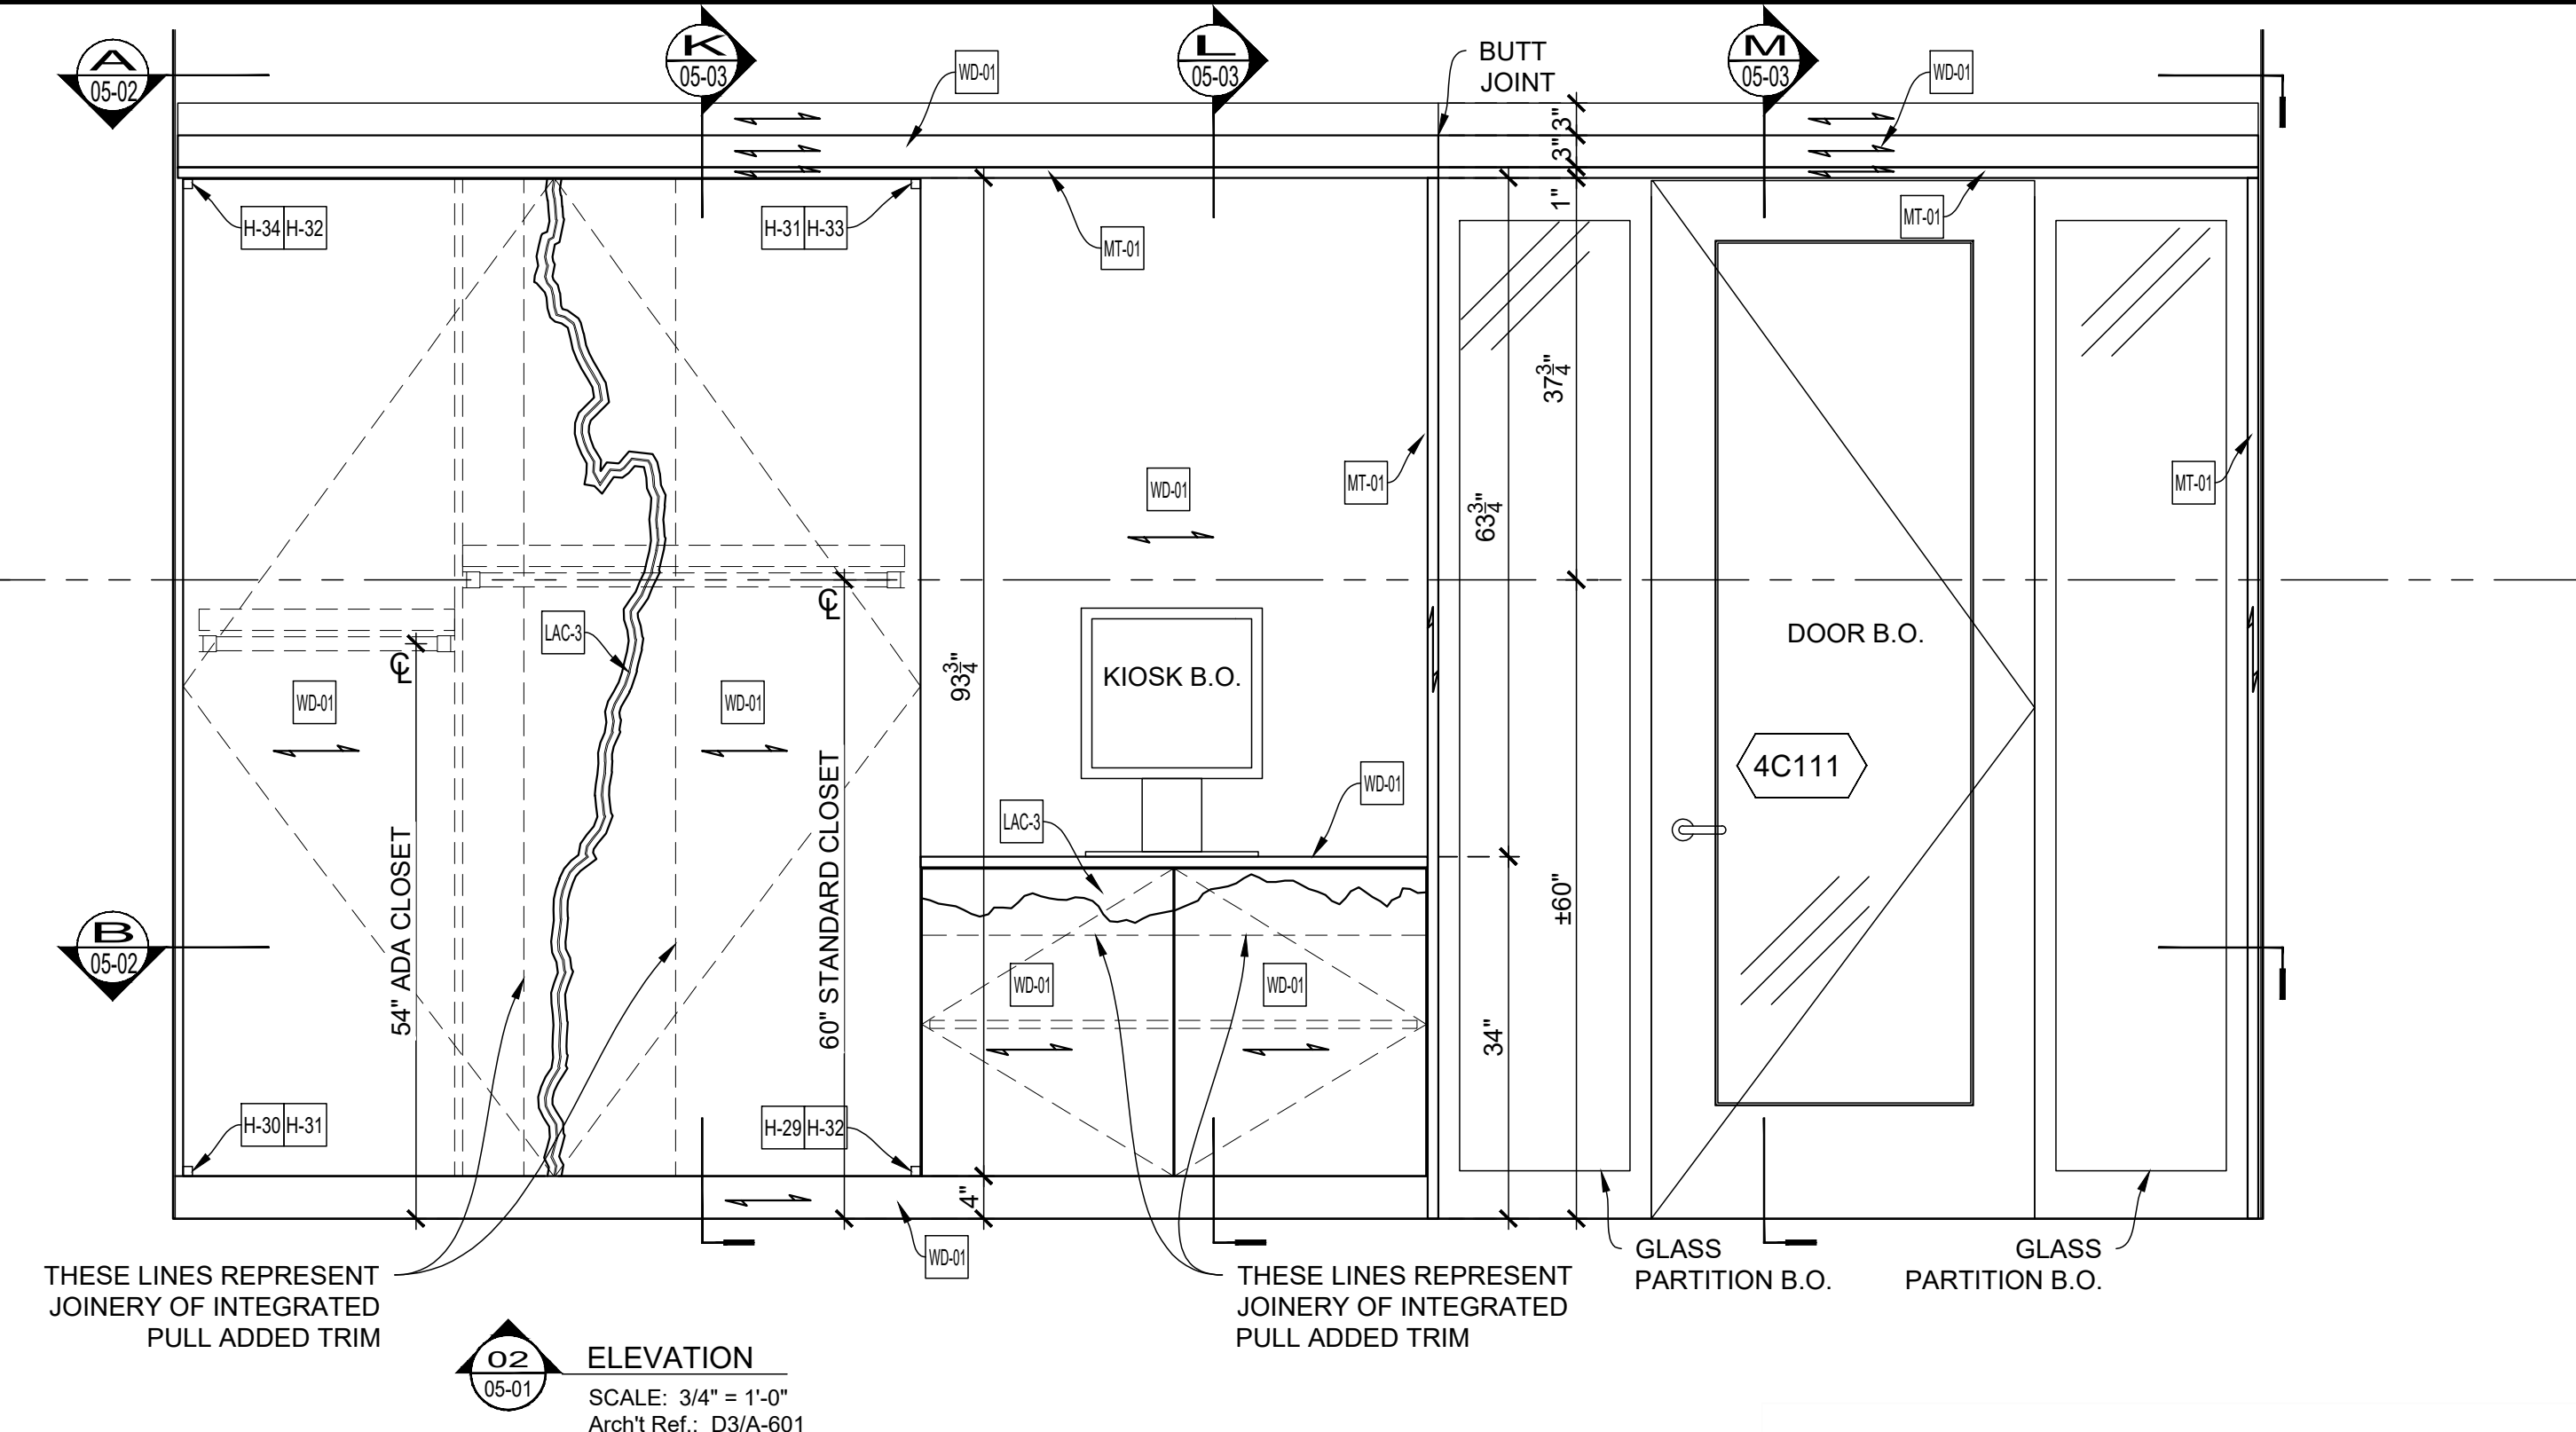




NOTES
 < Back
 1. COORDINATED WITH FINAL FIELD LAYOUT
 2. COORDINATED WITH APPROVED FINISHES
 3. COORDINATED WITH FINAL EQUIPMENT SPECIFICATIONS, DEVICES, ETC.
 4. ENSURE COORDINATION WITH APPROVED LIGHT FIXTURE SPECIFICATIONS.
 5. ENSURE COORDINATION WITH FINAL PLANTING SCOPE

ARCHITECT NOTE:
 PLEASE VERIFY ALL WOOD GRAIN
 AND METAL BRUSHING DIRECTIONS.

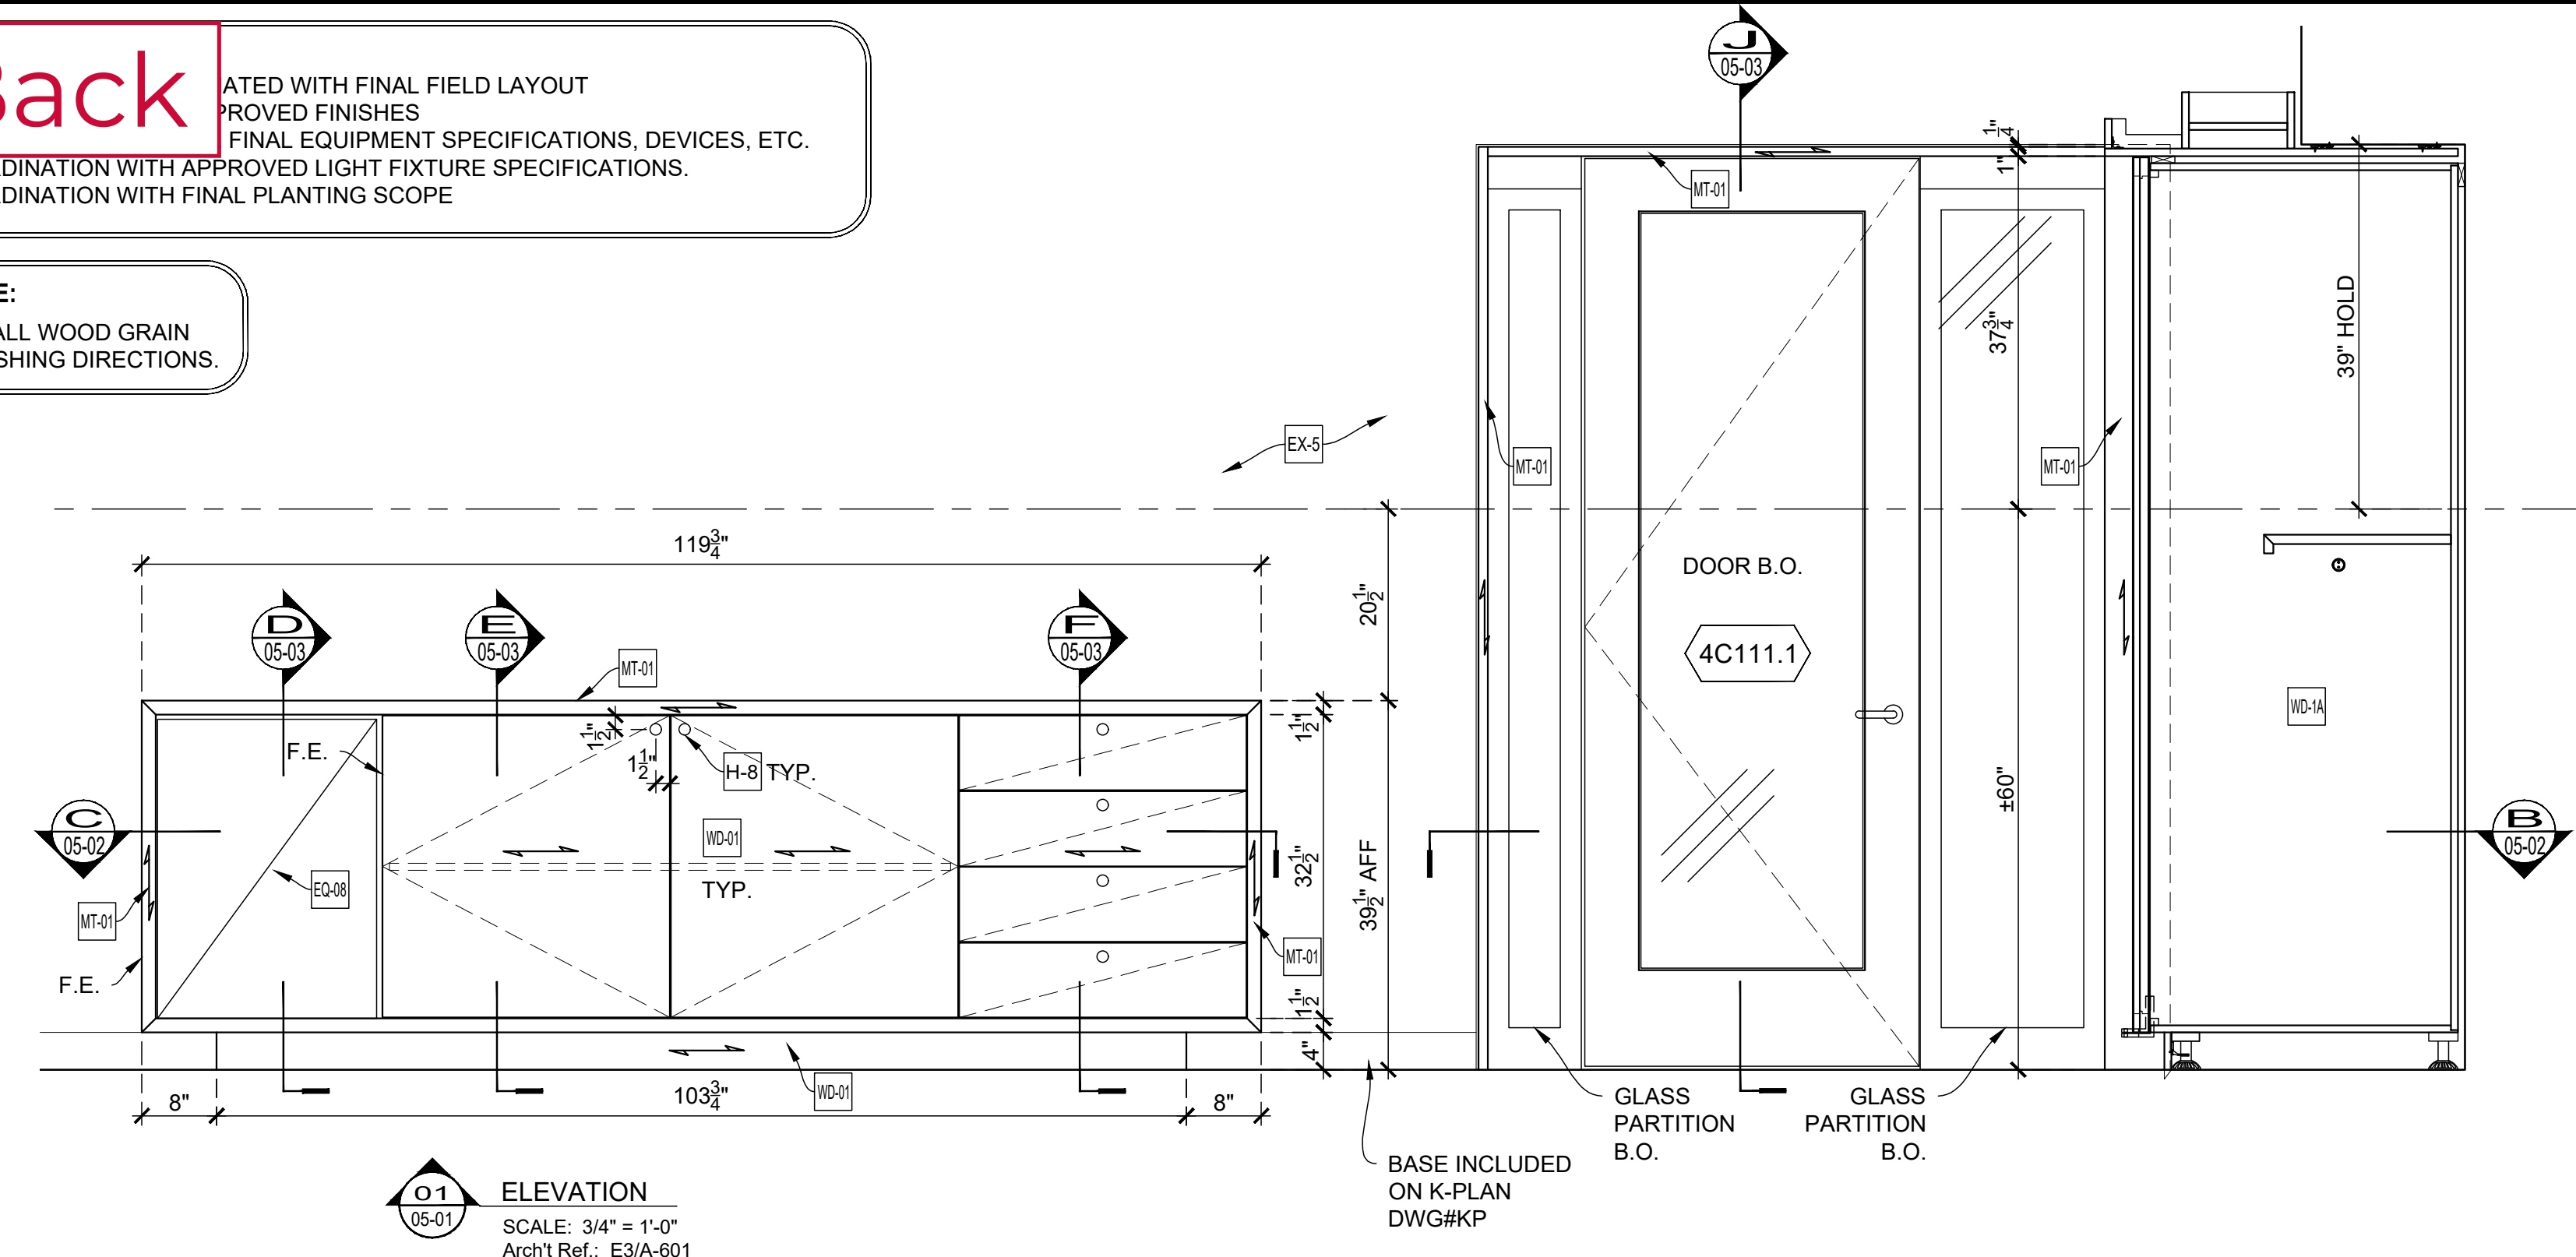

EQUIPMENT LIST
 FURNISHED AND INSTALLED BY OTHERS

| | |
|-------|--|
| EQ-08 | UC REFRIGERATOR: PERLICK HA24RB-3 (GLASS DOOR) |
| | D: 24" W: 23-7/8" H: 32" |

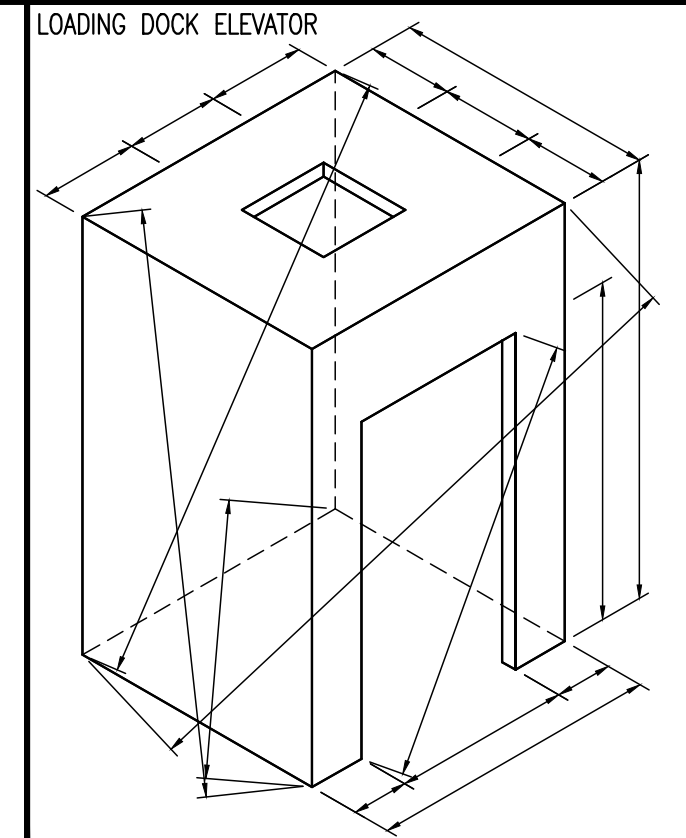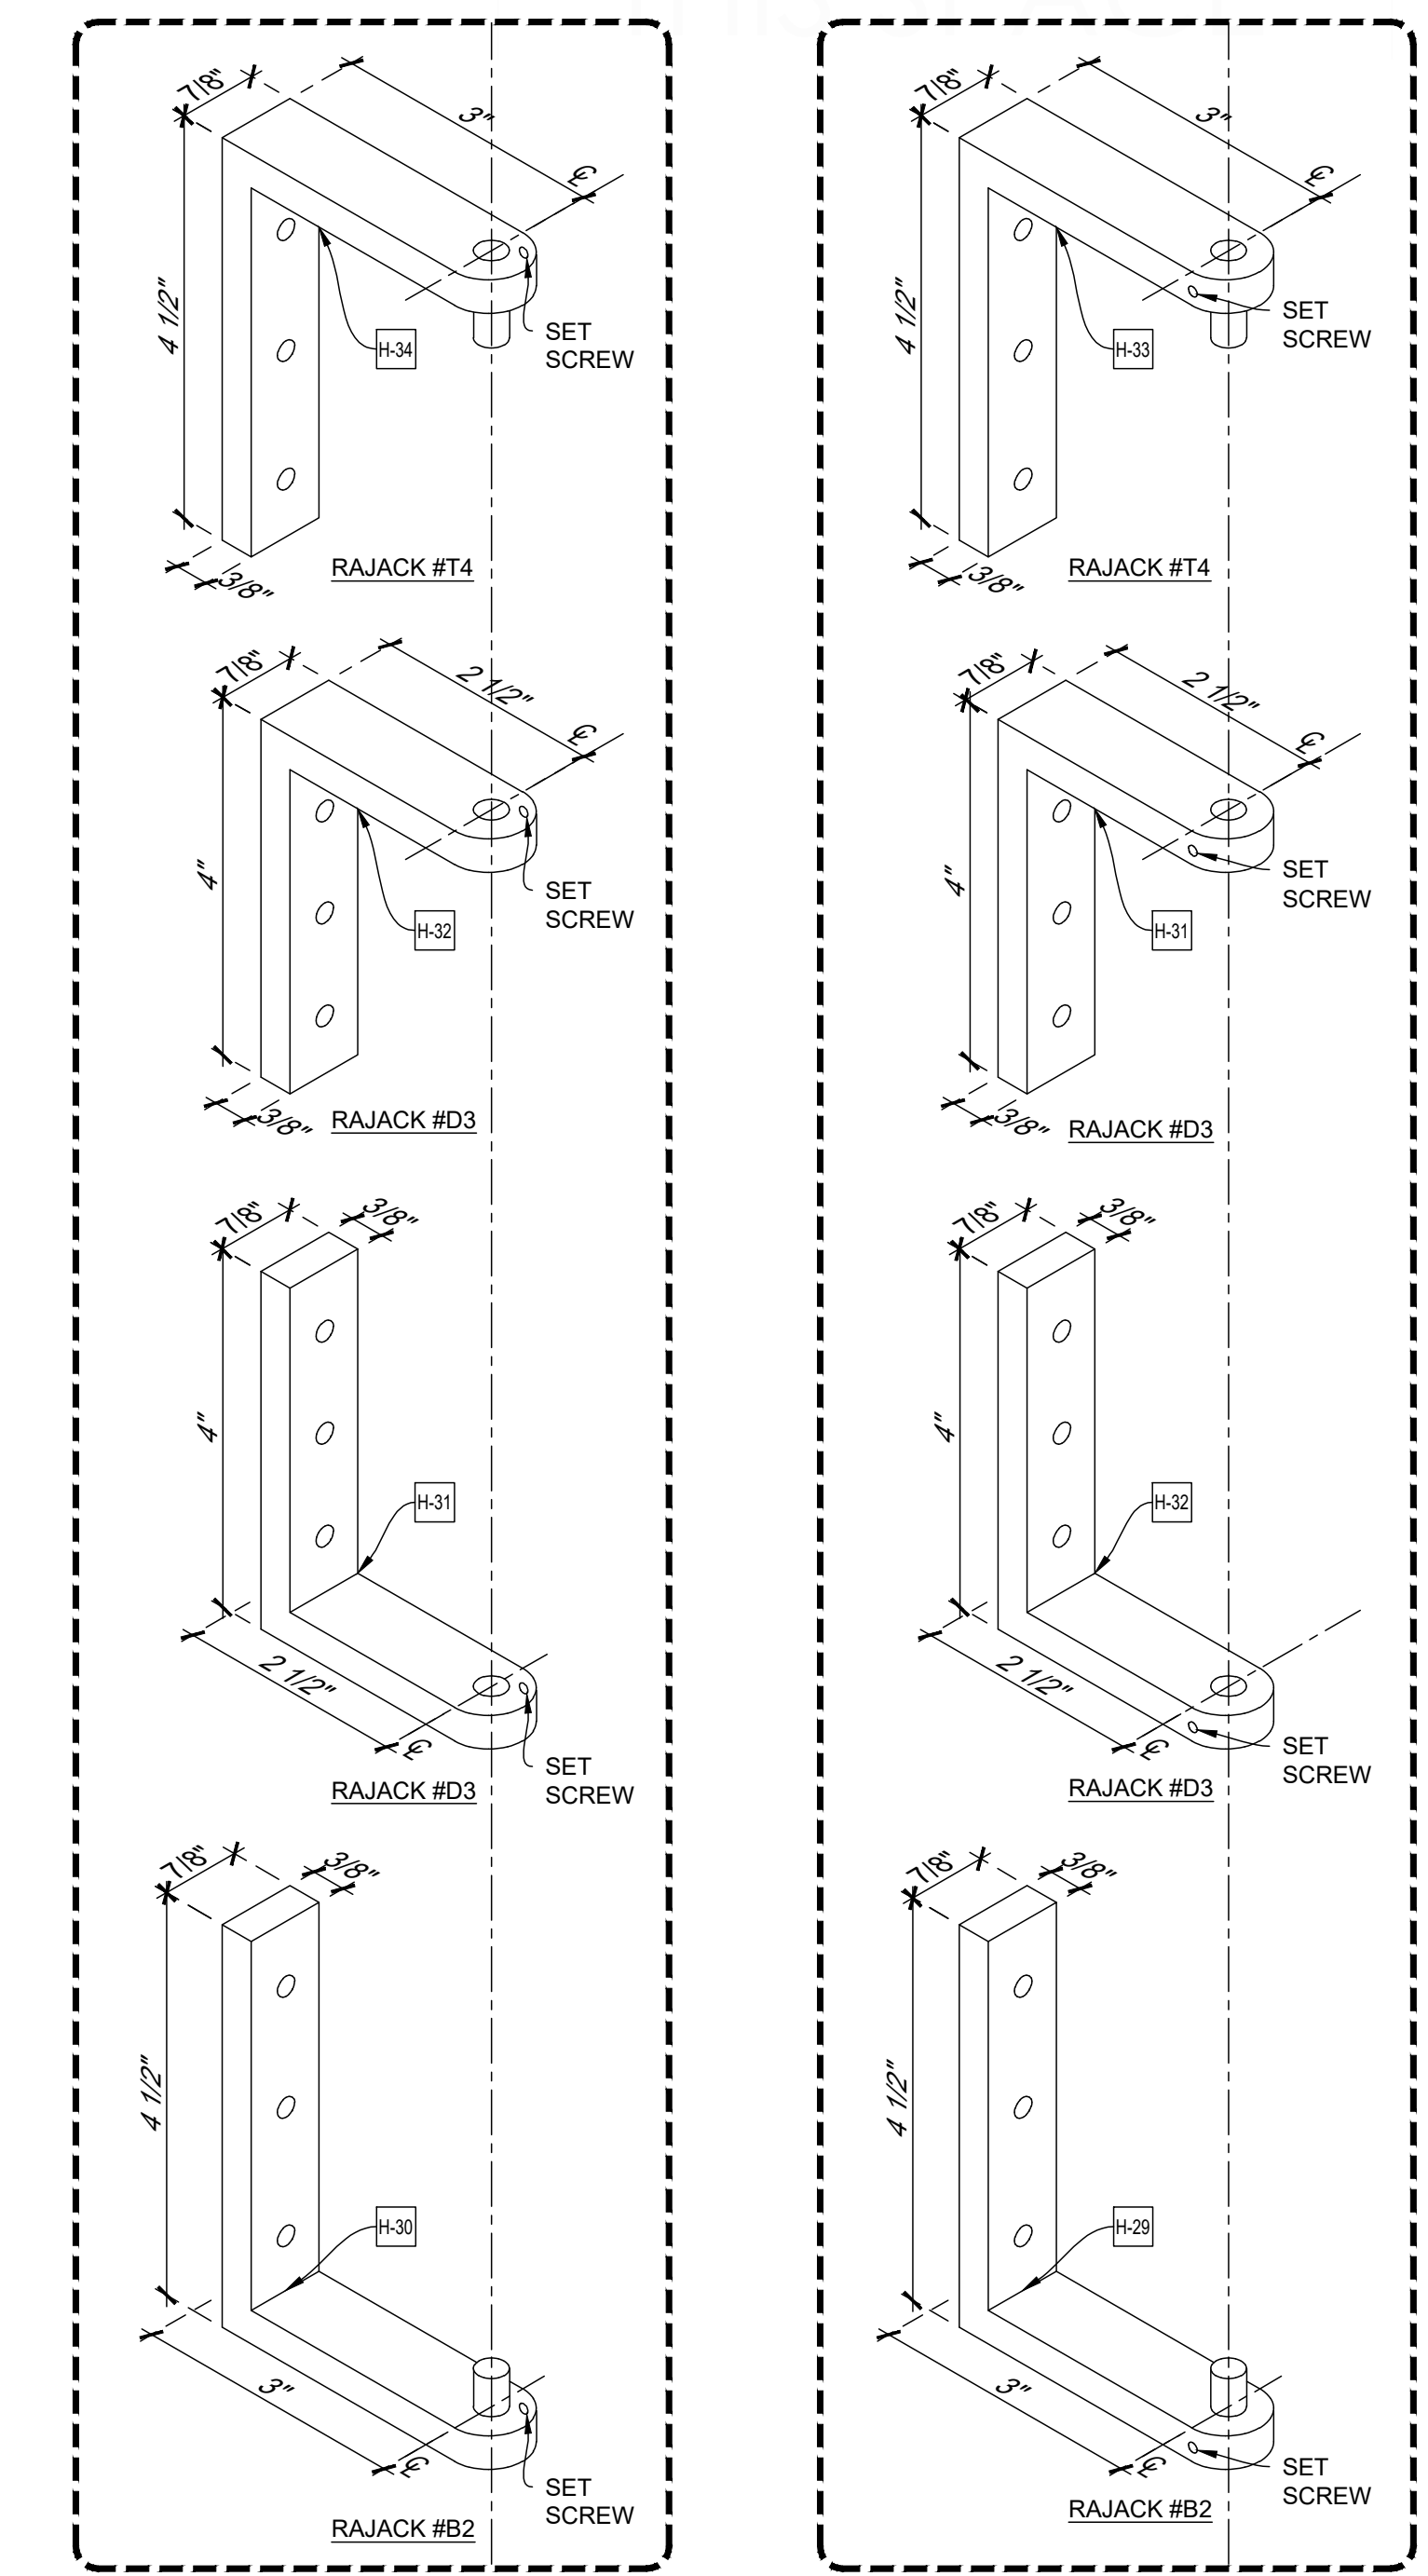

Loose to field
 Fixed in shop

THIS SPACE
 RESERVE
 FOR FINISH
 SCHEDULE

EXCLUSIONS:
 EX-5 CORK PANELS (WF-01)

DRAWING SUBMITTALS AND RETURNS

| DATE | PURPOSE | TO | RETURN | RETURN STATUS |
|------------|--------------|--------------------|------------|---------------------|
| 2019-01-11 | FOR APPROVAL | Benchmark Builders | 2019-01-31 | REVISE AND RESUBMIT |

DRAWING REVISIONS

| DATE | DESCRIPTION | REVISED BY | COMMENTS |
|------|-------------|--|----------|
| 1 | 2019-02-01 | REVISED AS PER APPROVER COMMENTS and RP-FD | |
| 2 | | | |
| 3 | | | |
| 4 | | | |
| 5 | | | |
| 6 | | | |
| 7 | | | |
| 8 | | | |
| 9 | | | |
| 10 | | | |


RELEASES FOR FABRICATION

| DATE | DESCRIPTION |
|------|-------------|
| | |


TITLE:
 ITEM NO:
 DESC: PLAN, ELEVATIONS
 WELCOME CENTER 4C-111
 By: PD Scale: As Noted Job No. Dwg. No.
 Status: IN REVISION REVIEW Date: 2019-01-16 05-01




[← Back](#)

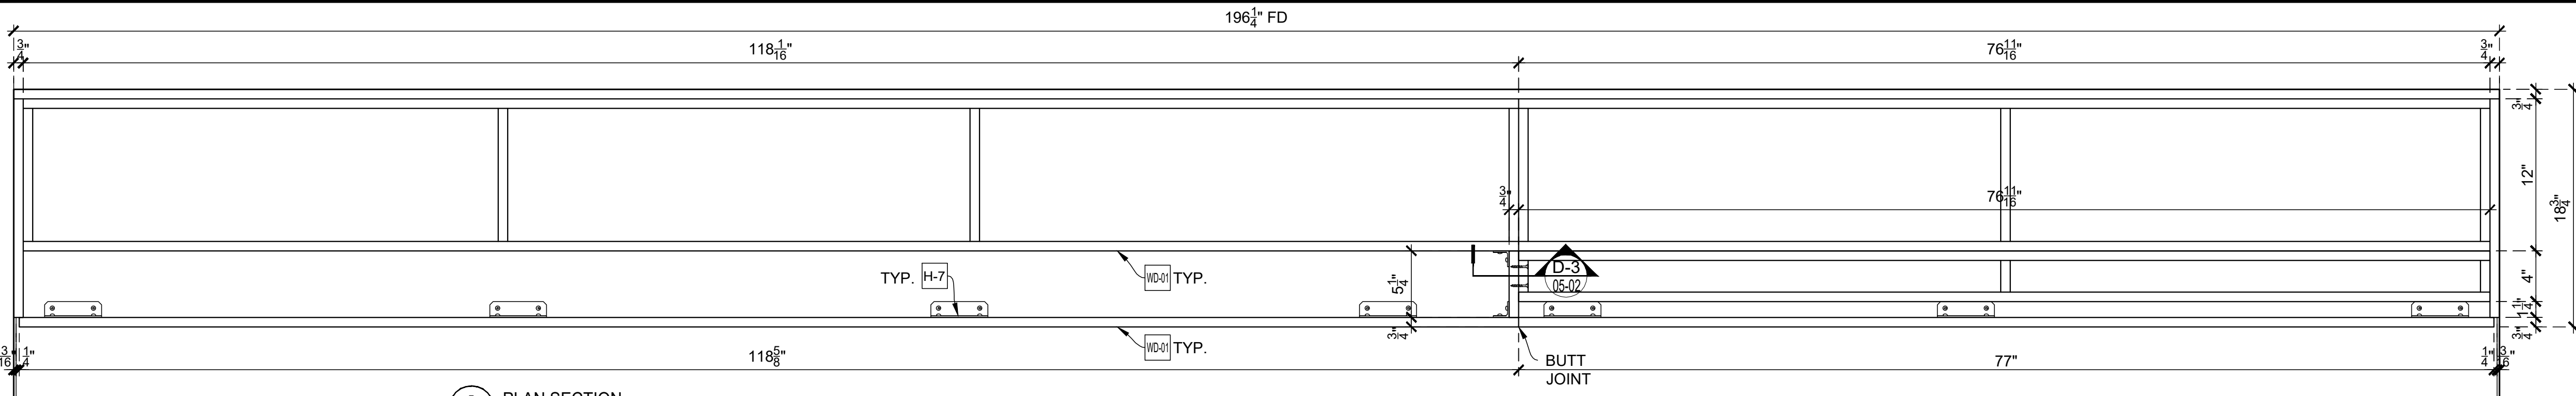



A-A PLAN SECTION
SCALE: 1-1/2" = 1'-0"
Arch't Ref.: NONE

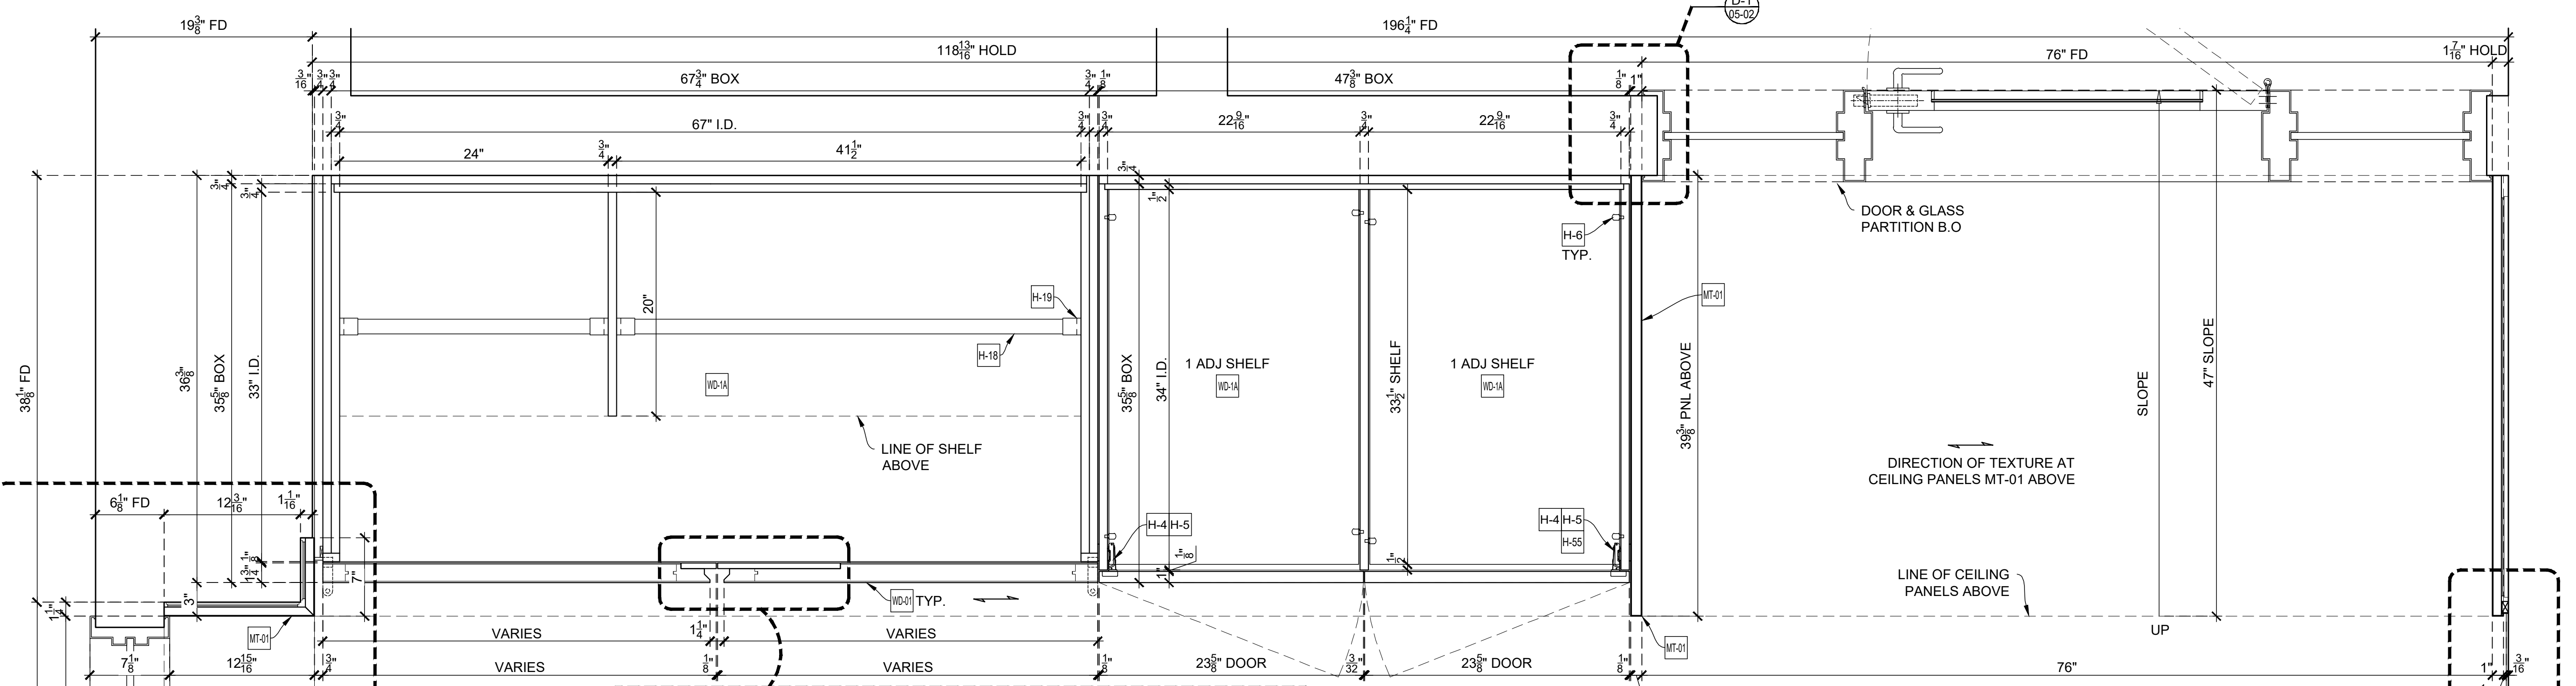



B-B PLAN SECTION
SCALE: 1-1/2" = 1'-0"
Arch't Ref.: NONE

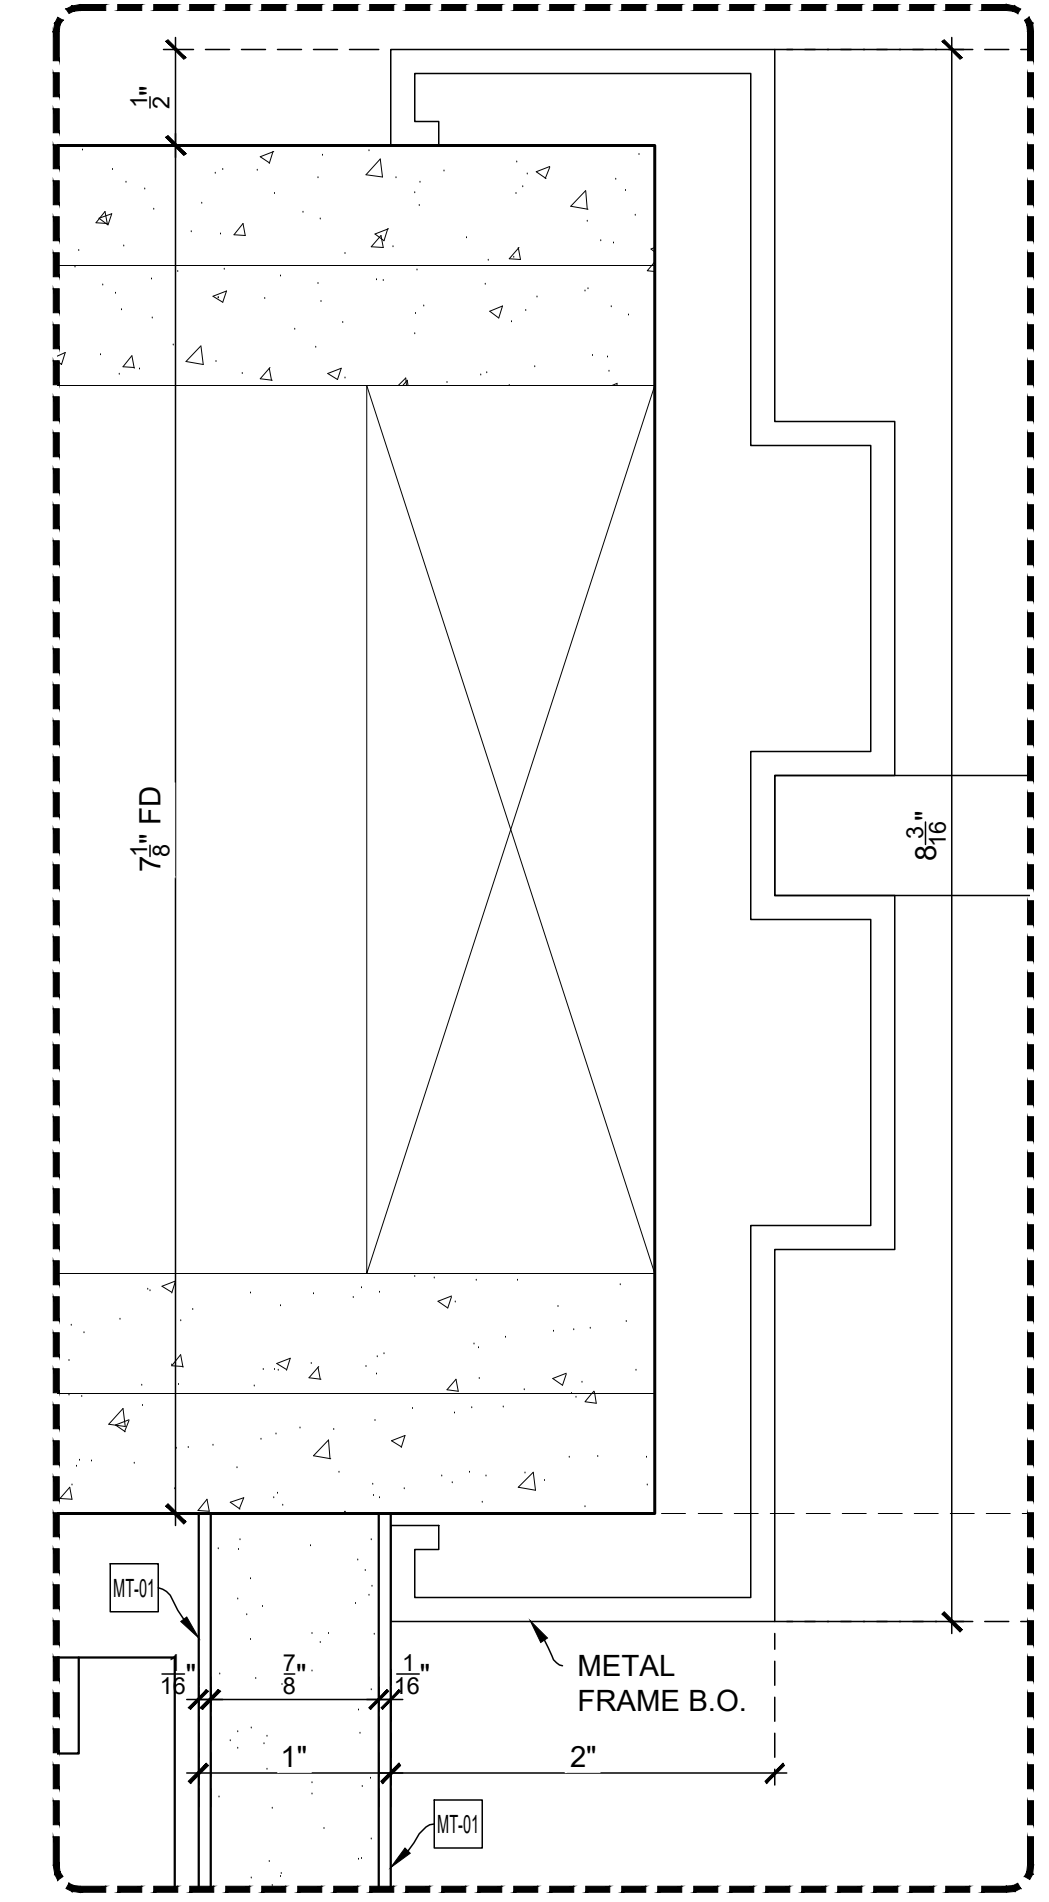


D-1 DETAIL
SCALE: FULL SCALE
Arch't Ref.:

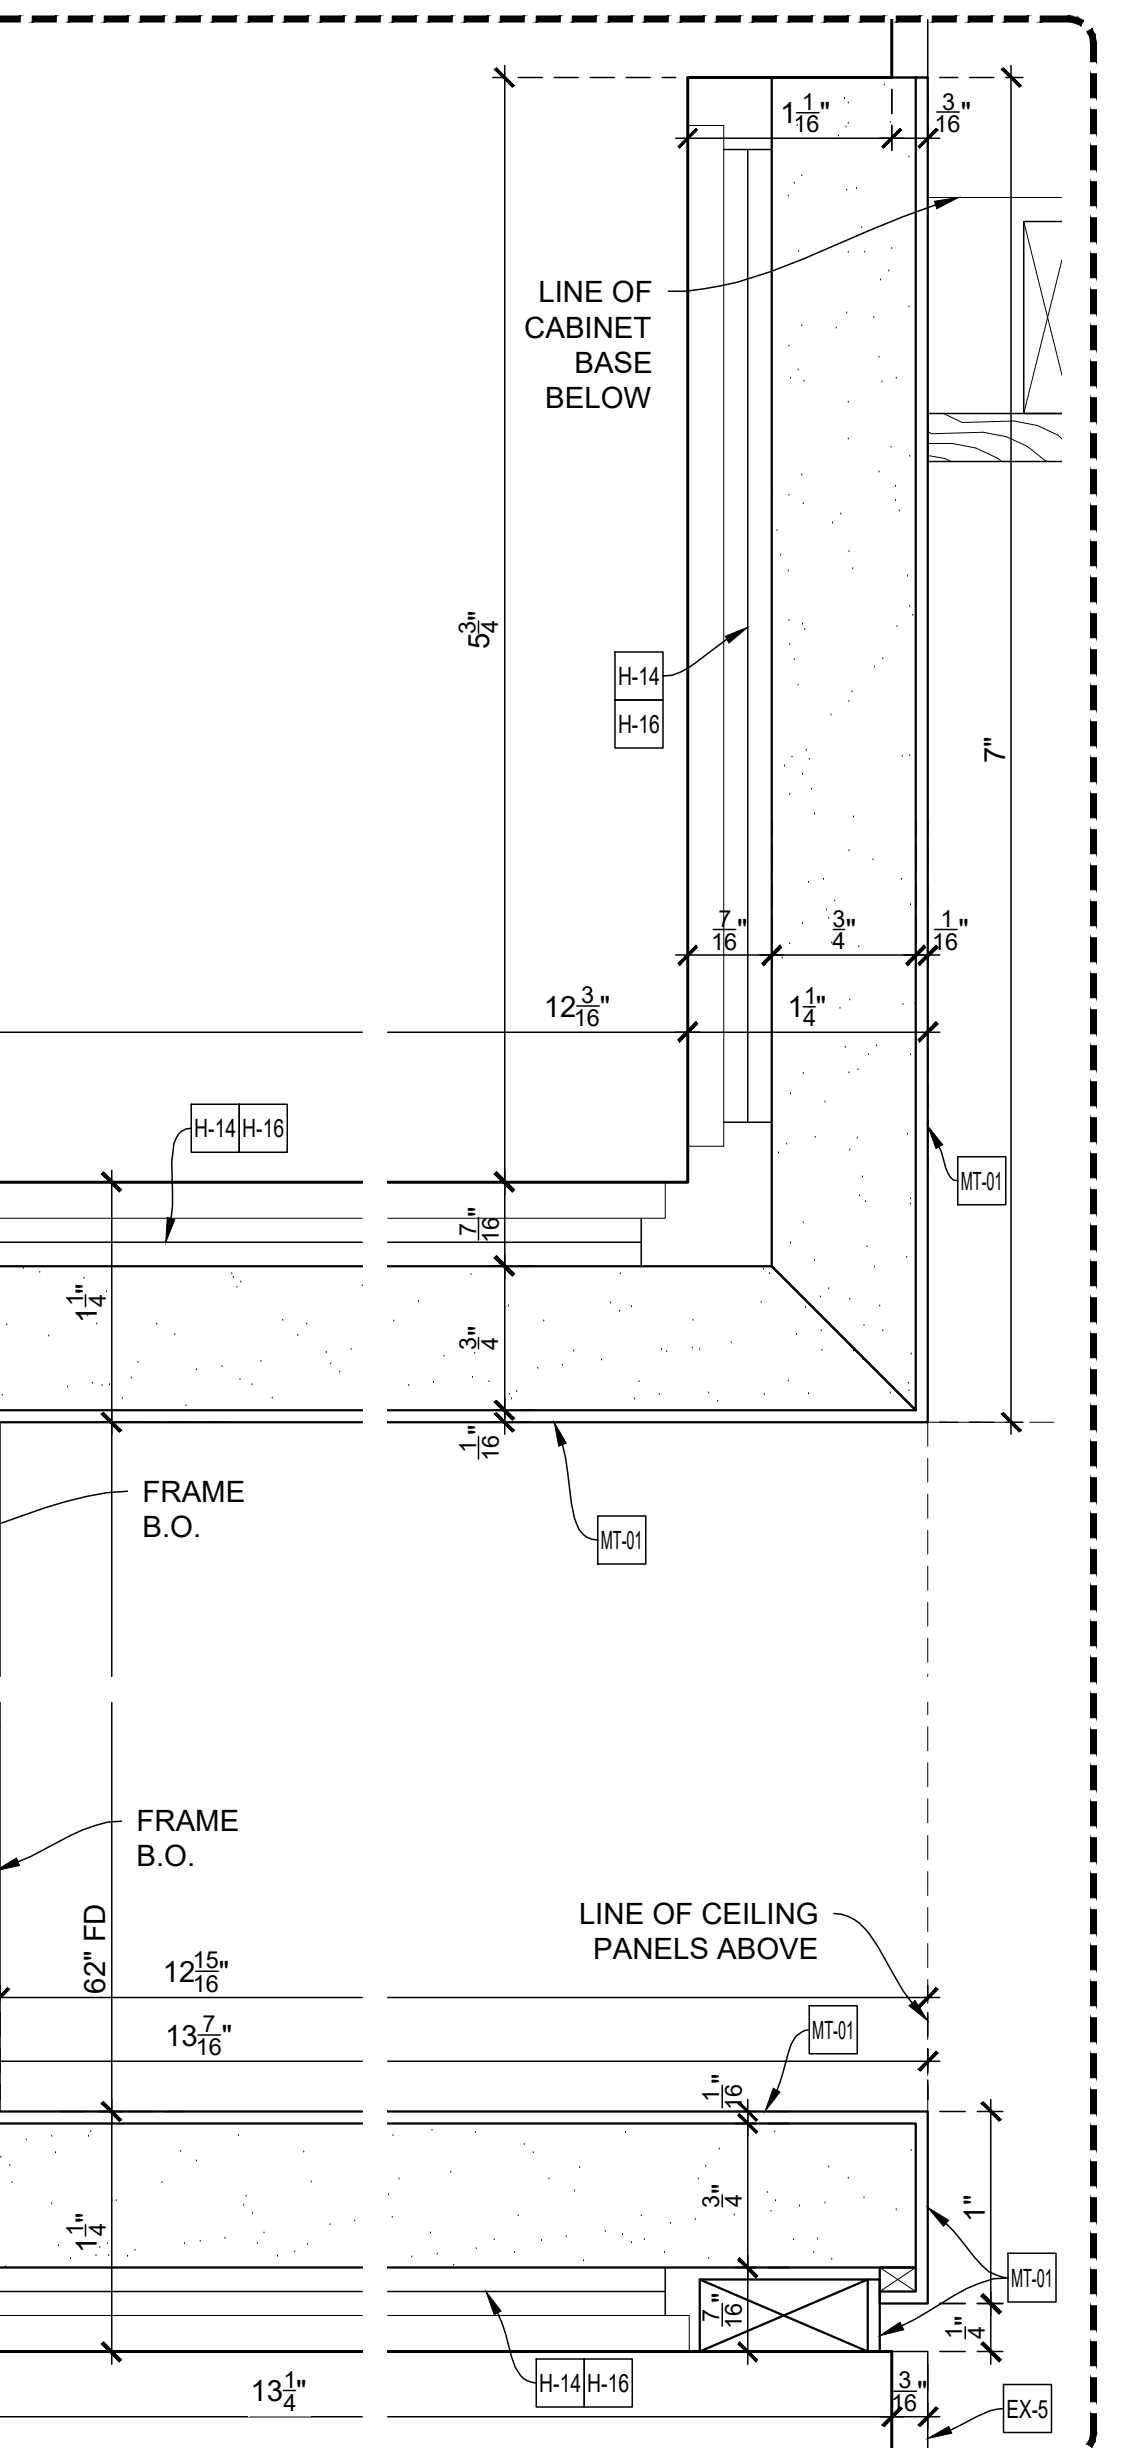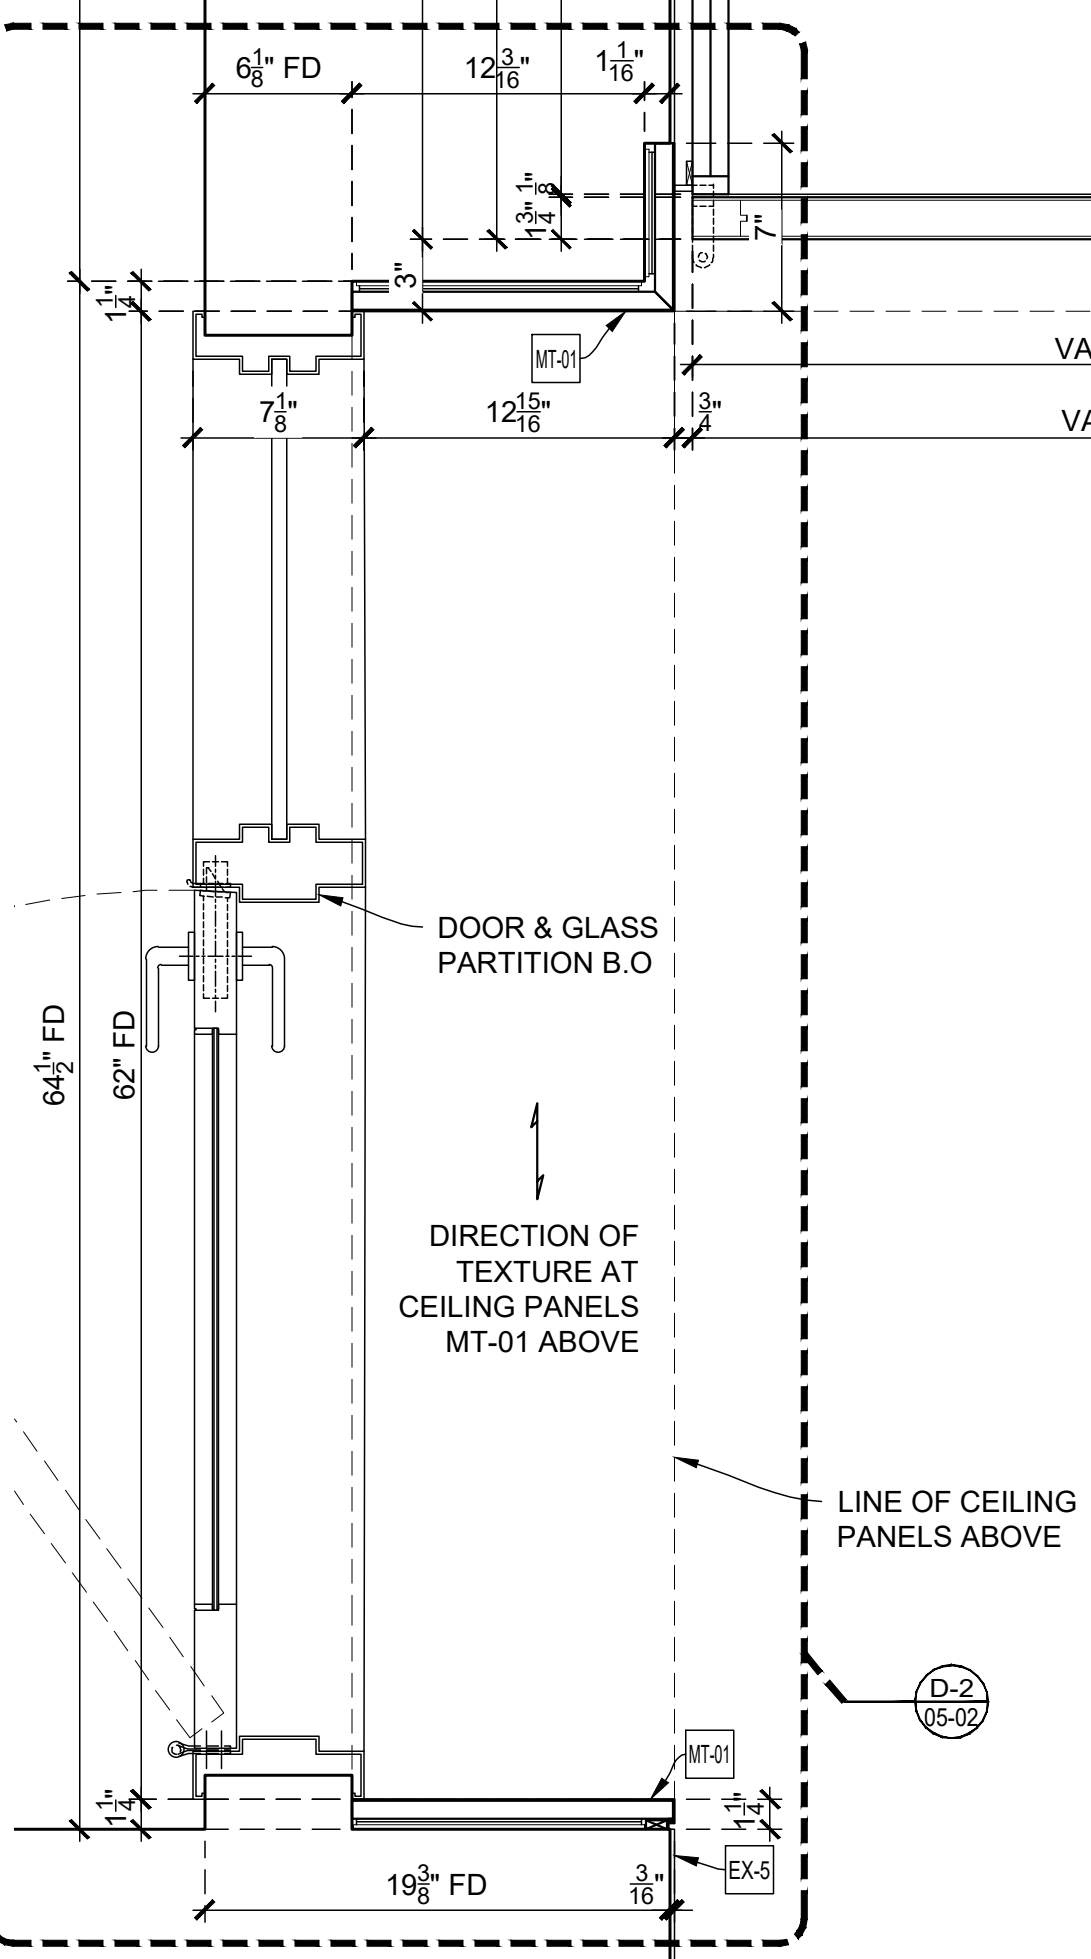


D-2 DETAIL
SCALE: FULL SCALE
Arch't Ref.:

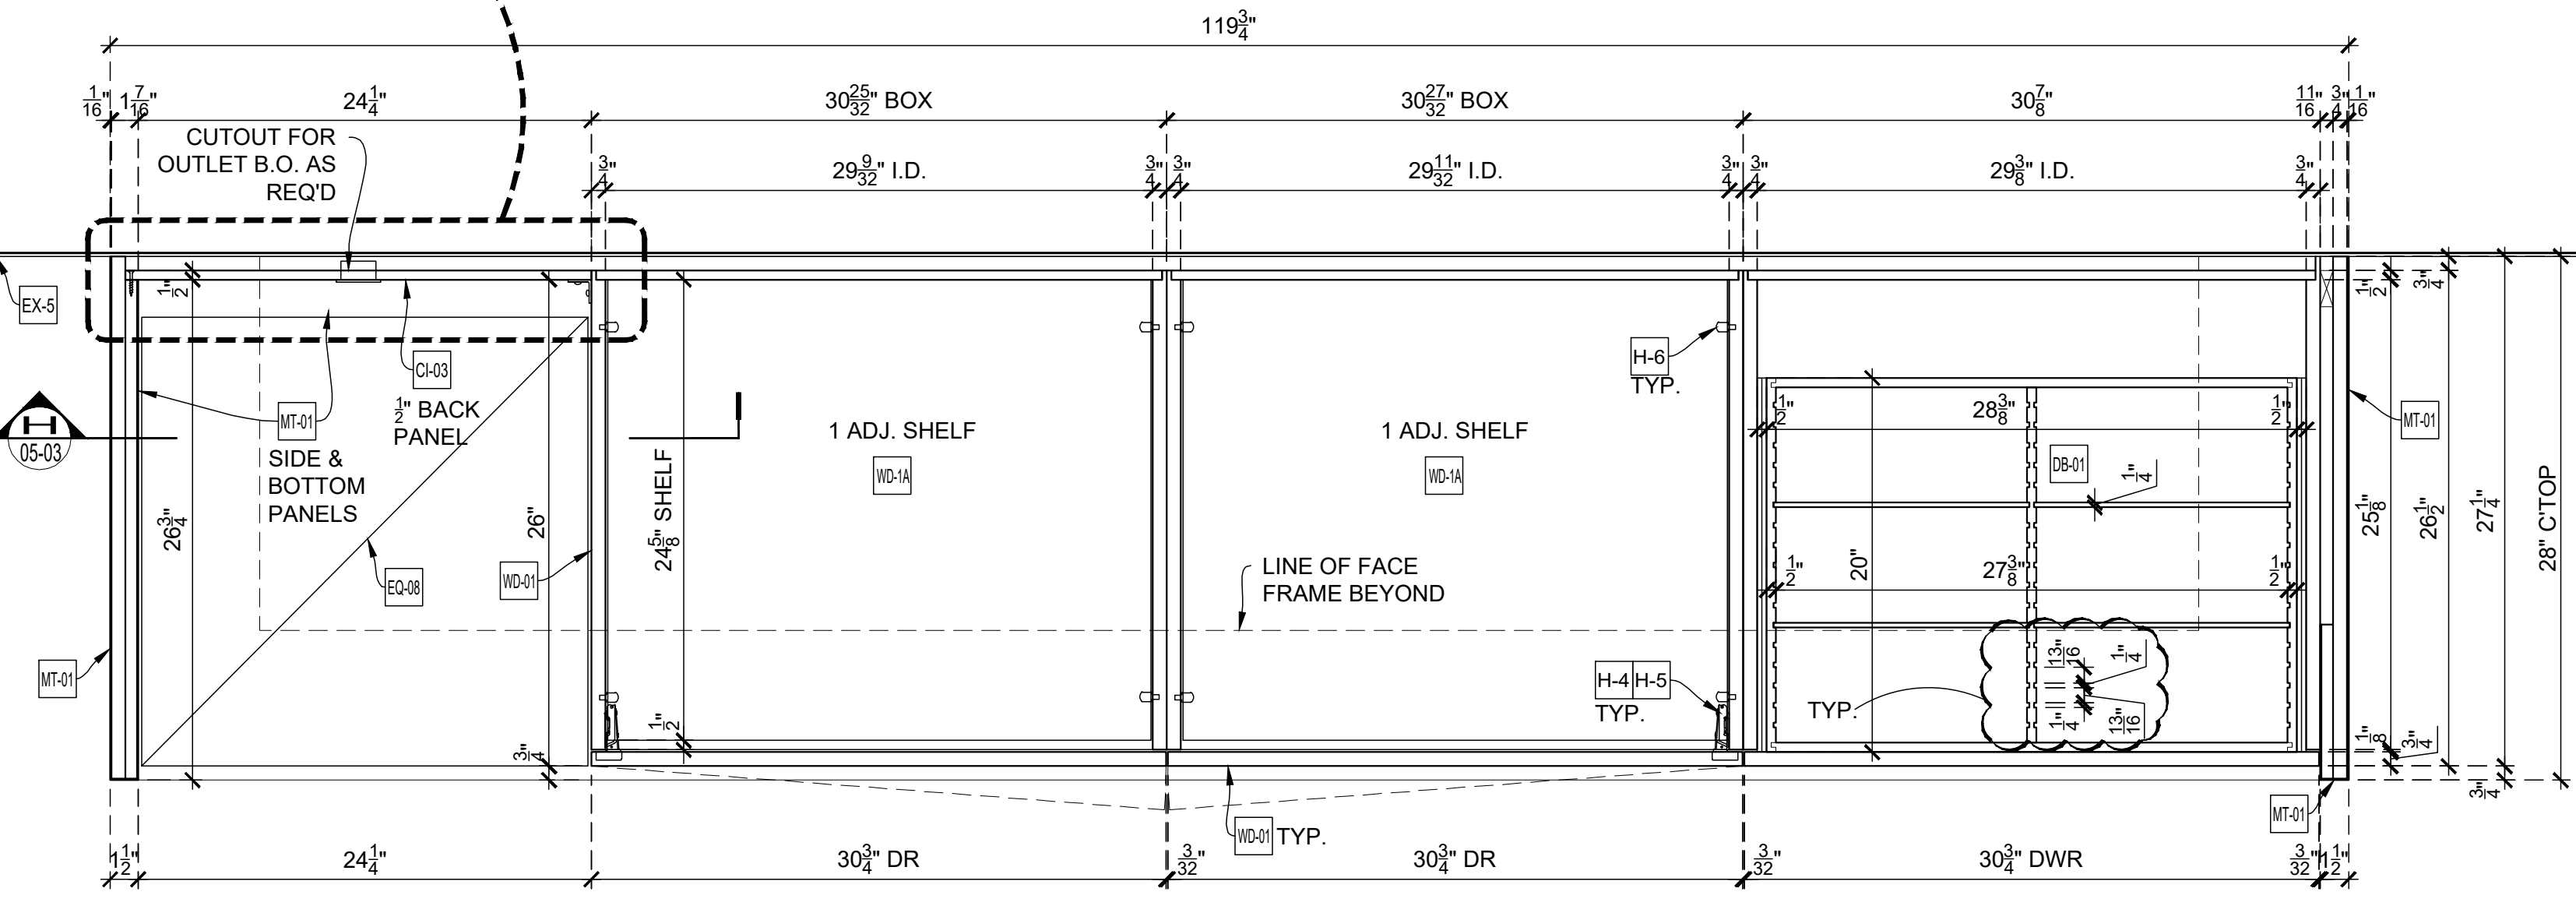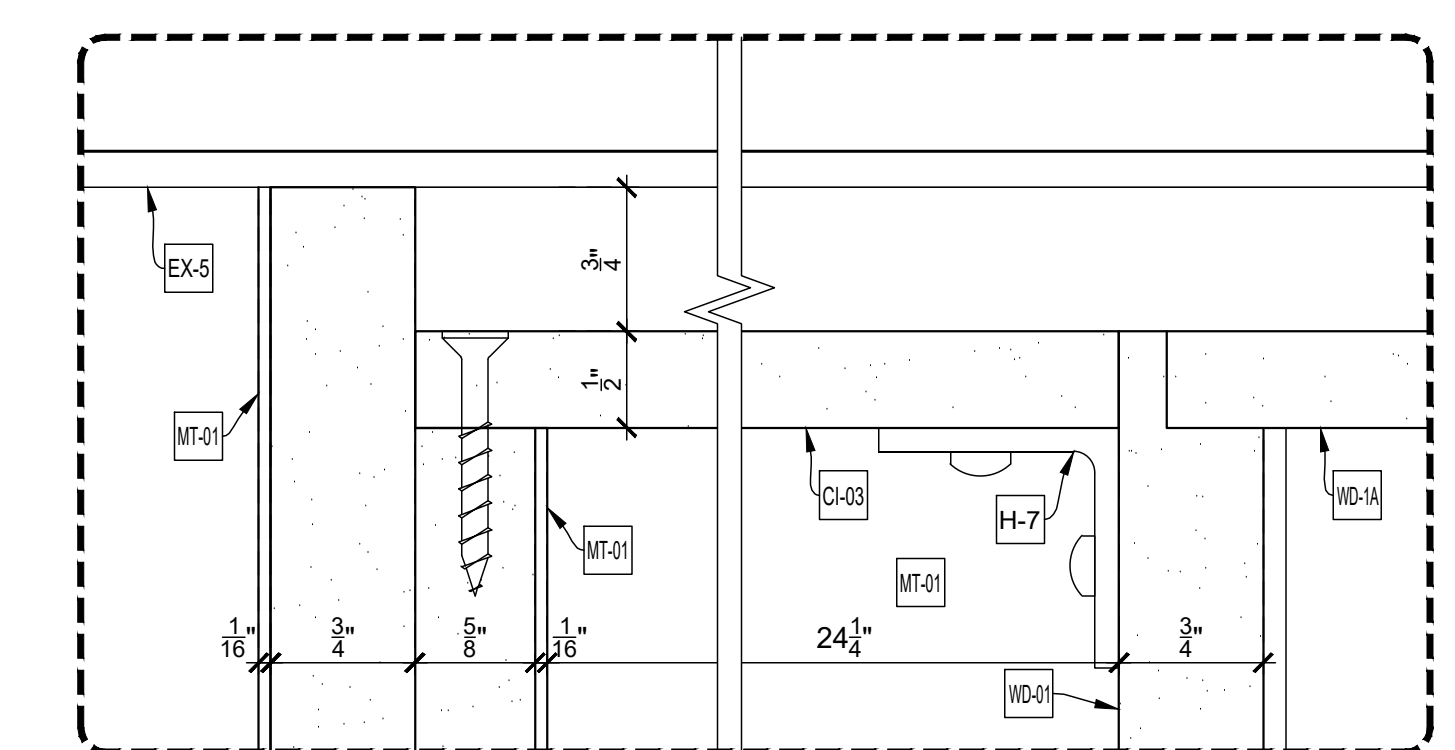

C-C PLAN SECTION
SCALE: 1-1/2" = 1'-0"
Arch't Ref.: NONE

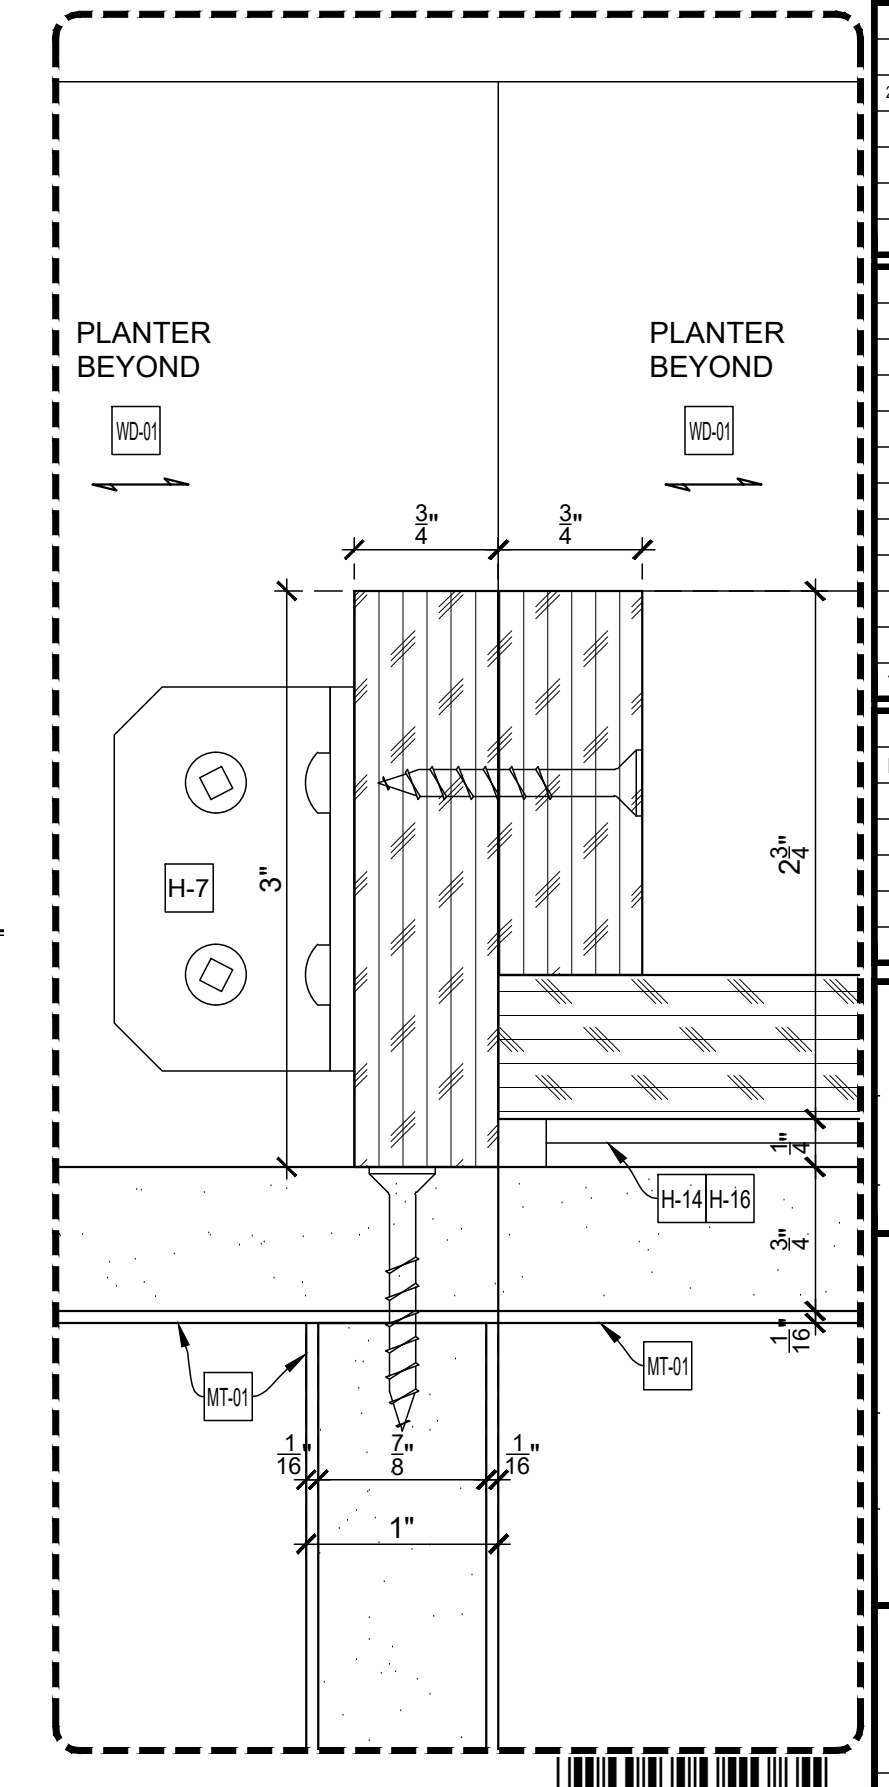

D-3 DETAIL
SCALE: FULL SCALE
Arch't Ref.:

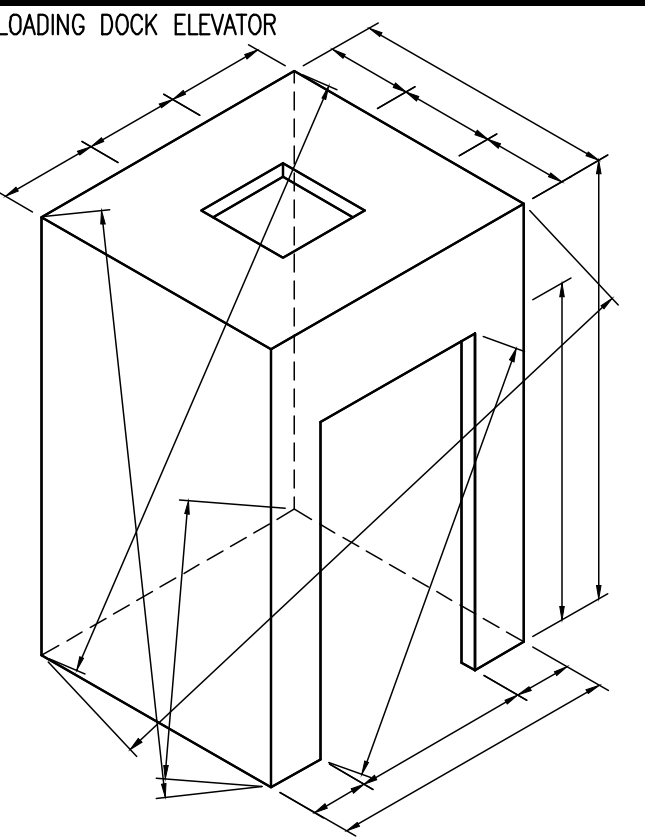

LOADING DOCK ELEVATOR
 ☒ Loose to field
 ☒ Fixed in shop

THIS SPACE
RESERVE
FOR FINISH
SCHEDULE

EXCLUSIONS:
EX-3 CORK PANELS (WF-01)


| DRAWING SUBMITTALS AND RETURNS | | | | |
|--------------------------------|--------------|--------------------|------------|---------------------|
| DATE | PURPOSE | TO | RETURN | RETURN STATUS |
| 2019-11 | FOR APPROVAL | Benchmark Builders | 2019-01-31 | REVISE AND RESUBMIT |

| DRAWING REVISIONS | | | | |
|-------------------|-------------|--|----------|--|
| DATE | DESCRIPTION | REVISED BY | COMMENTS | |
| 1 | 2019-02 | REVISED AS PER APPROVER COMMENTS and RFP | | |
| 2 | | | | |
| 3 | | | | |
| 4 | | | | |
| 5 | | | | |
| 6 | | | | |
| 7 | | | | |
| 8 | | | | |
| 9 | | | | |
| 10 | | | | |


| RELEASES FOR FABRICATION | |
|--------------------------|-------------|
| DATE | DESCRIPTION |
| | |

TITLE:
ITEM NO:
DESC.:
DESC.:
By: PD Scale: As Noted Job No. Dwg. No. 05-02
Status: IN REVISION REVIEW Date: 2019-01-16


[Back](#)

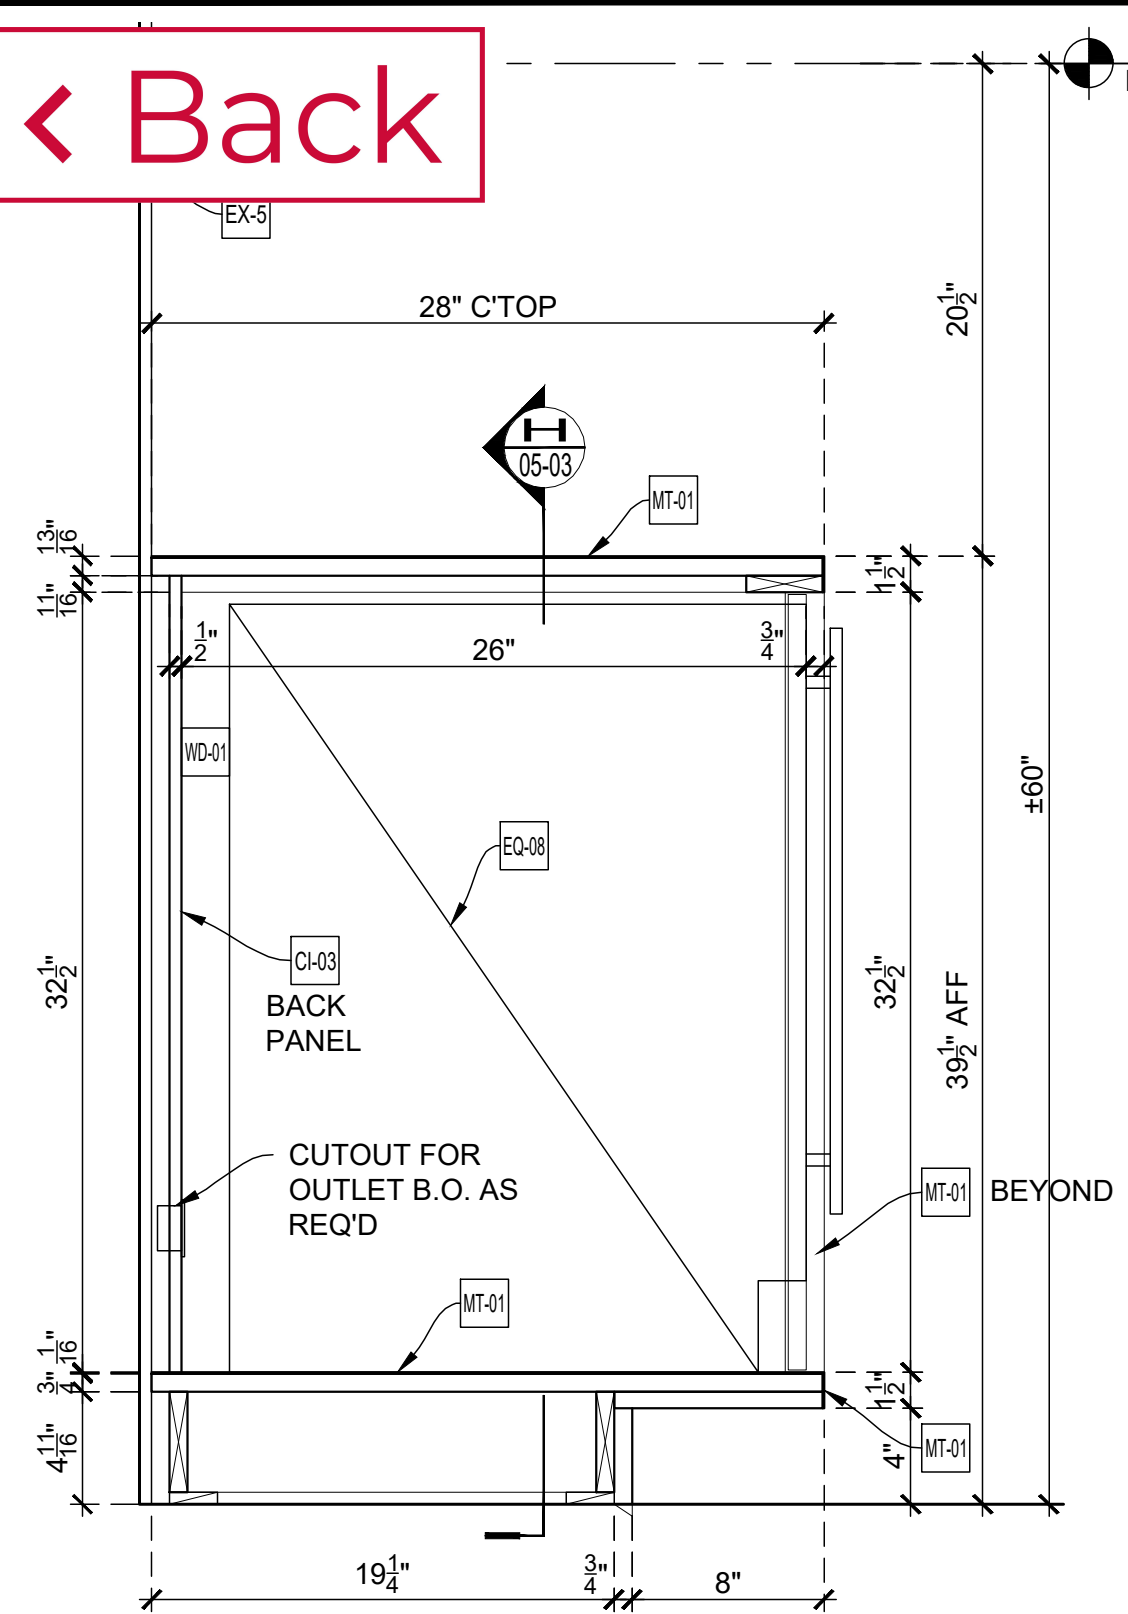


D-4 VERTICAL SECTION
SCALE: 1-1/2" = 1'-0"
Arch't Ref.: NONE

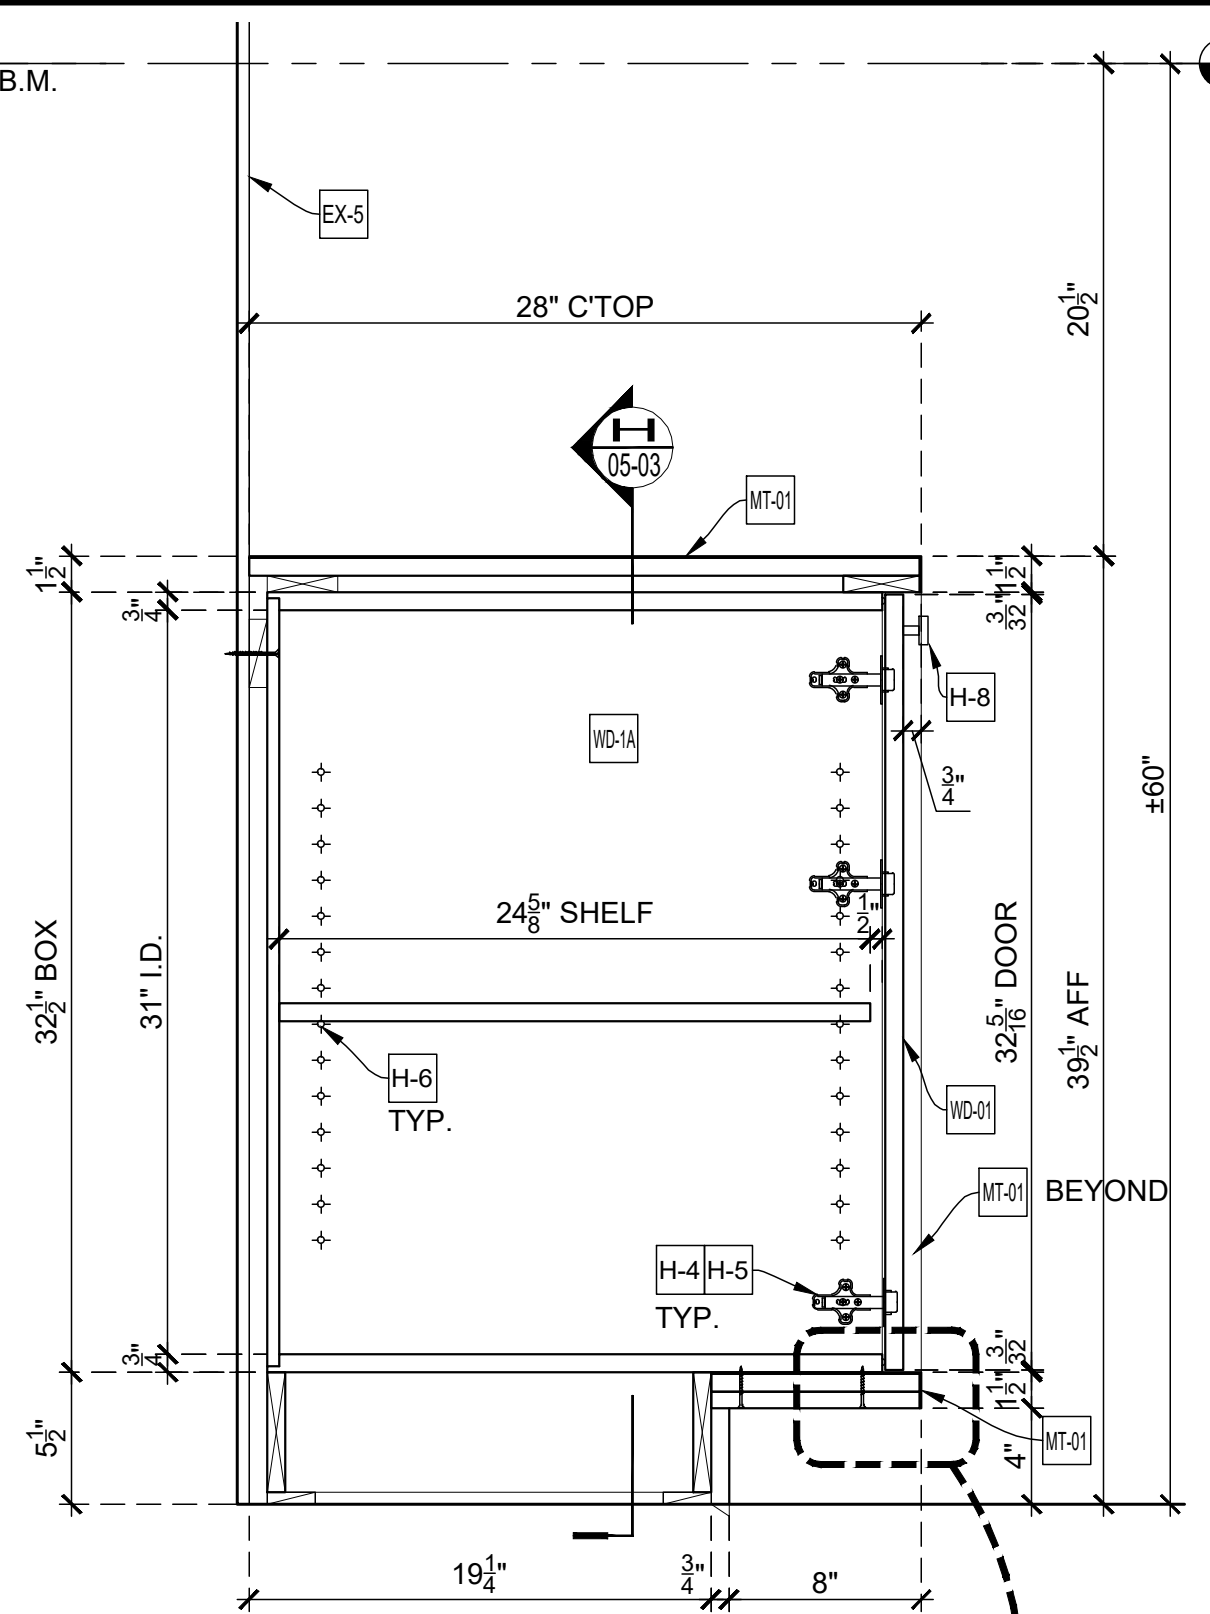


E VERTICAL SECTION
SCALE: 1-1/2" = 1'-0"
Arch't Ref.: NONE

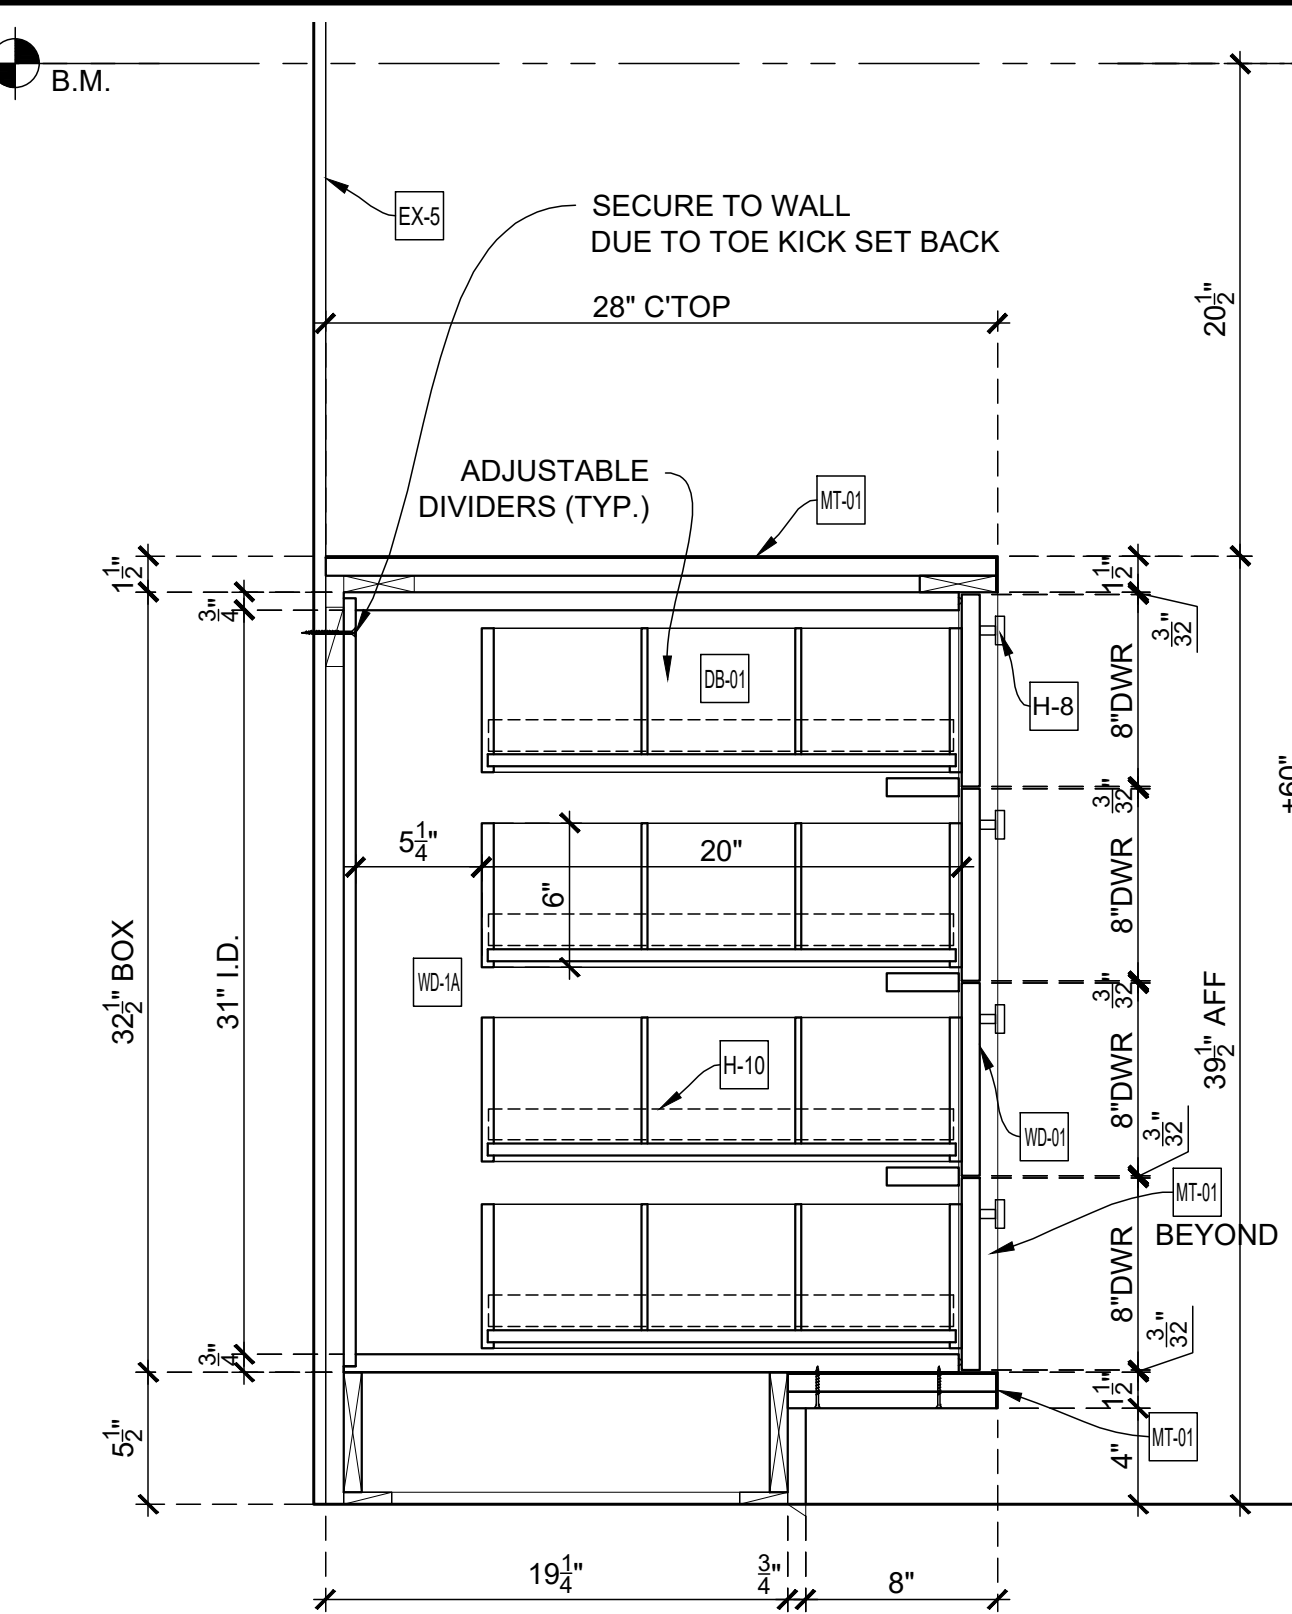


F VERTICAL SECTION
SCALE: 1-1/2" = 1'-0"
Arch't Ref.: NONE

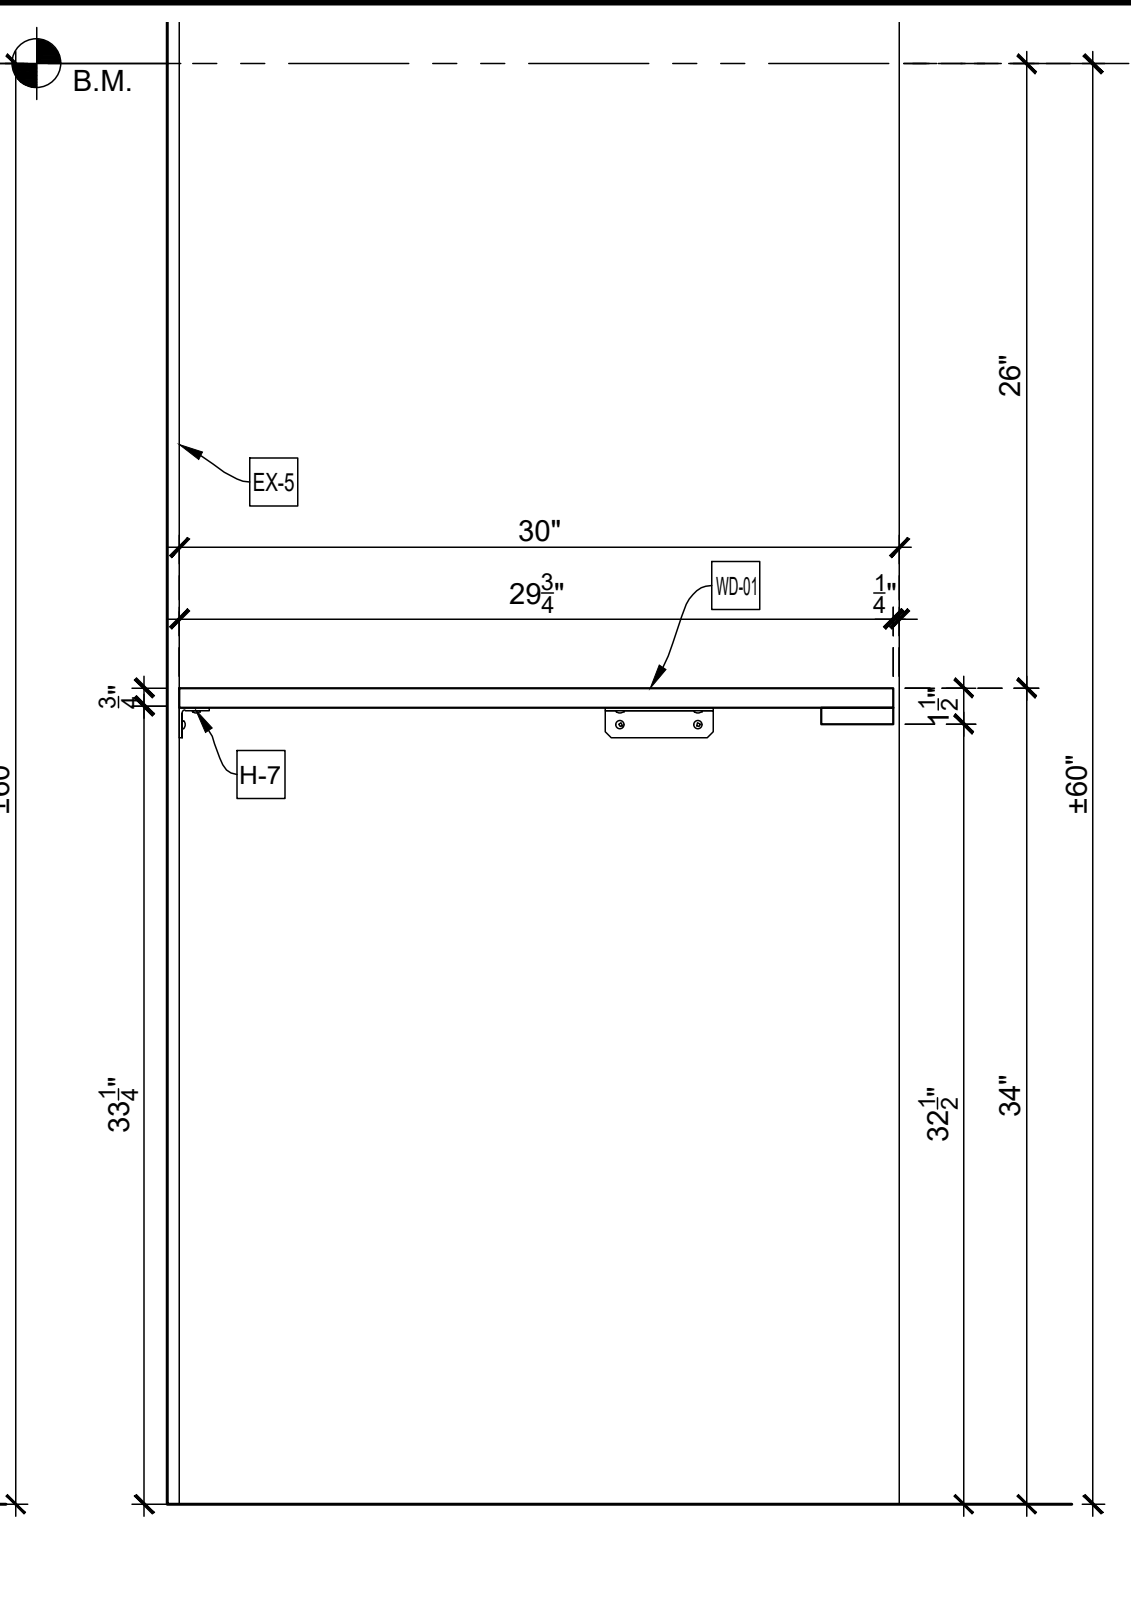


G VERTICAL SECTION
SCALE: 1-1/2" = 1'-0"
Arch't Ref.: NONE

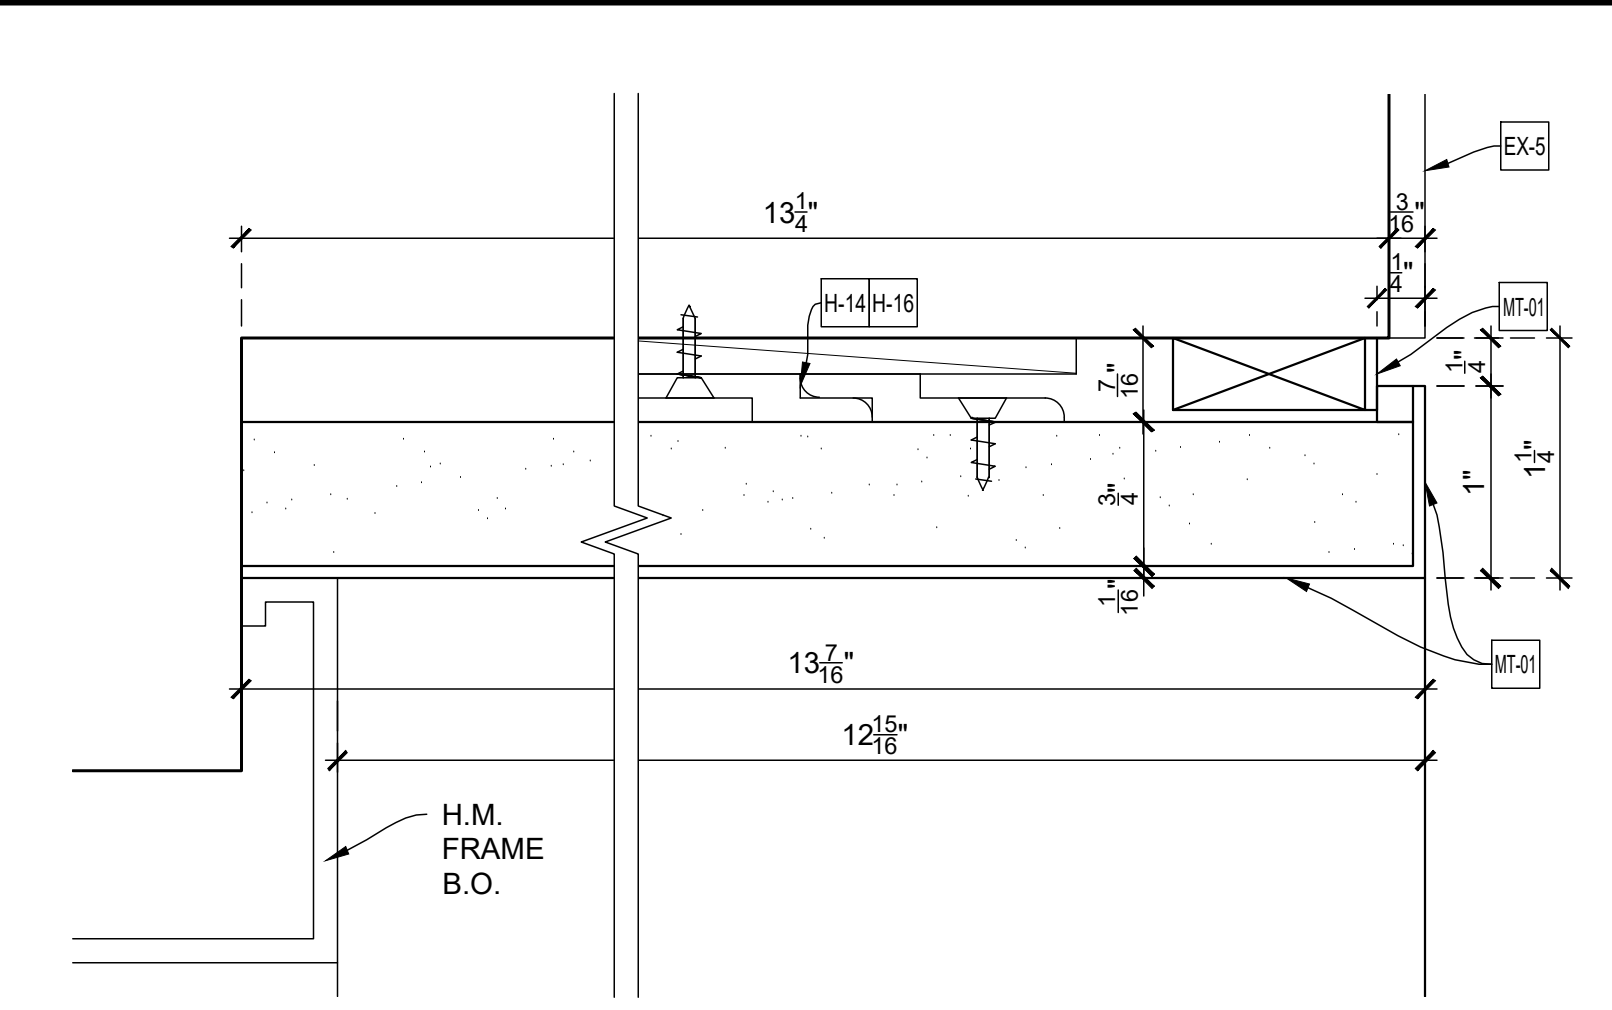



D-4 DETAIL
SCALE: FULL SCALE
Arch't Ref.:

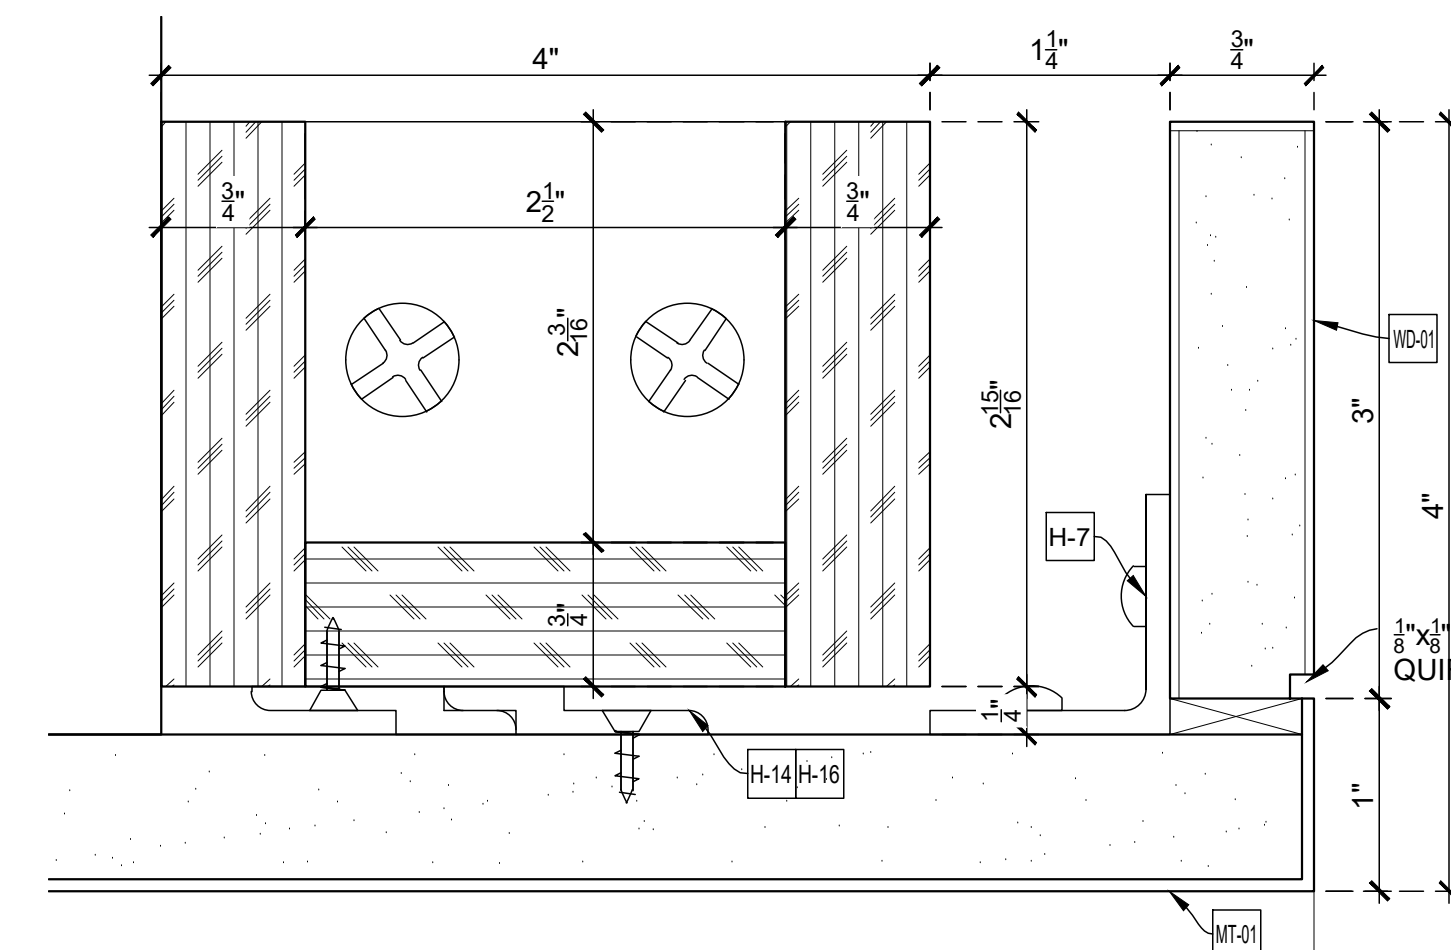

D-5 DETAIL
SCALE: FULL SCALE
Arch't Ref.:

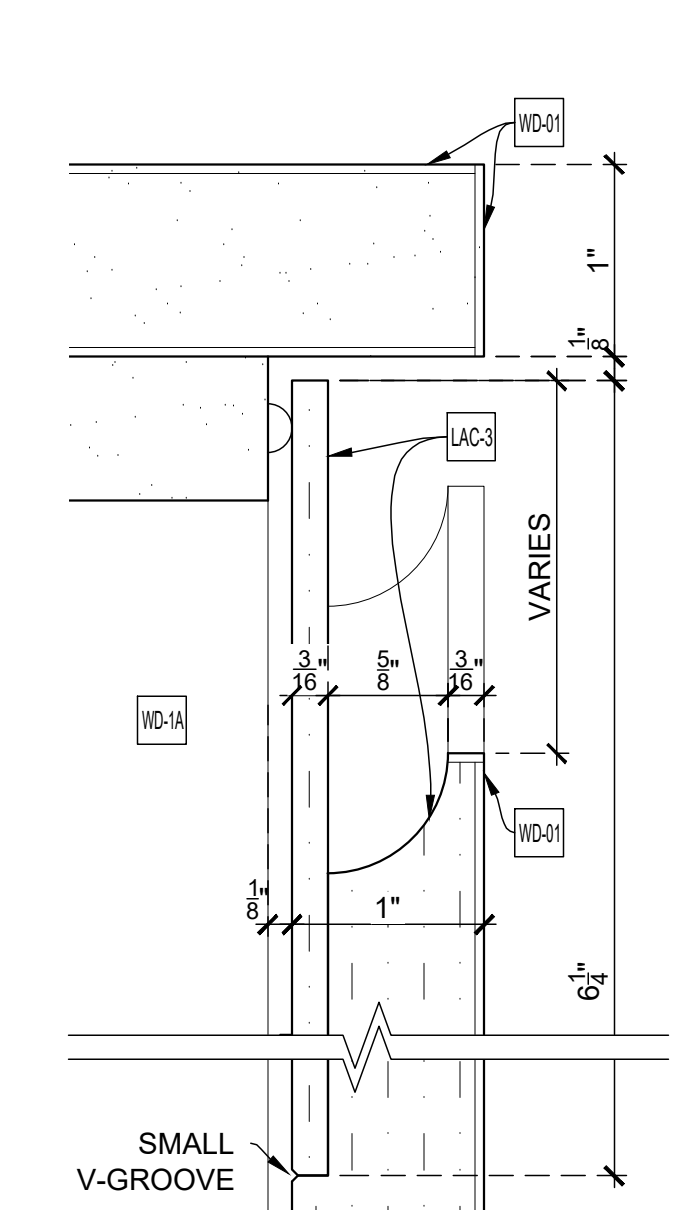


D-8 DETAIL
SCALE: FULL SCALE
Arch't Ref.:

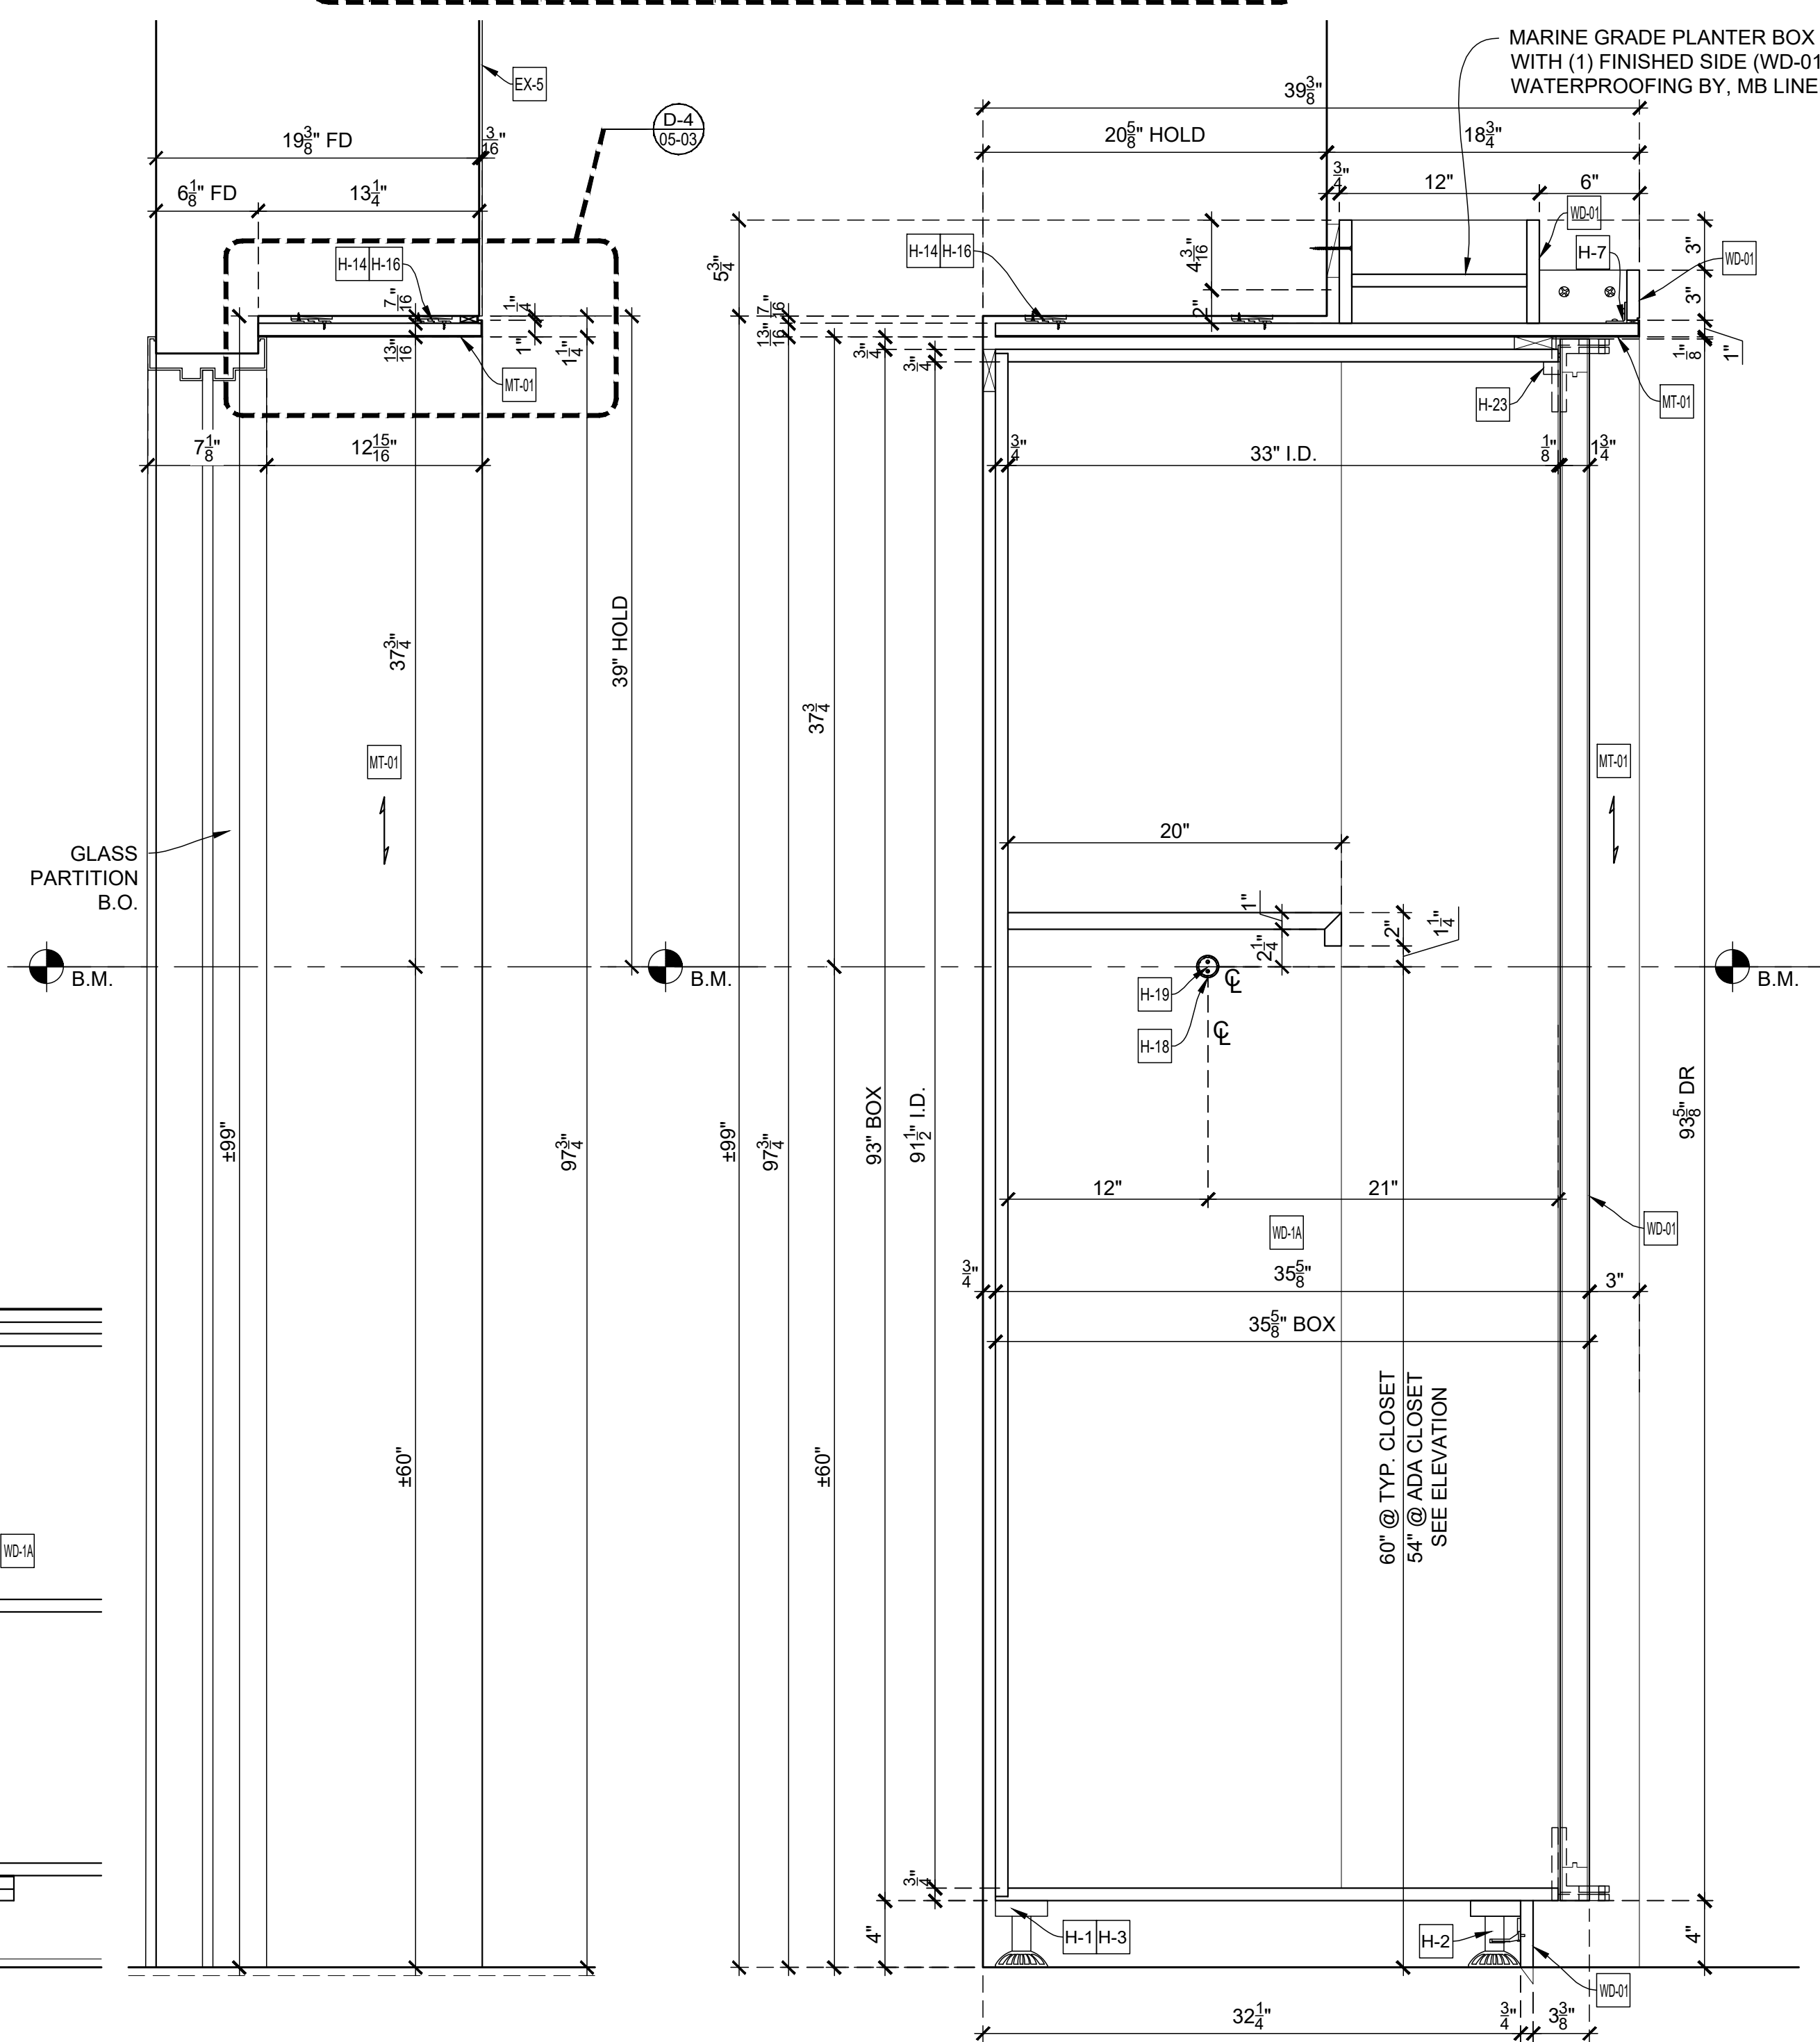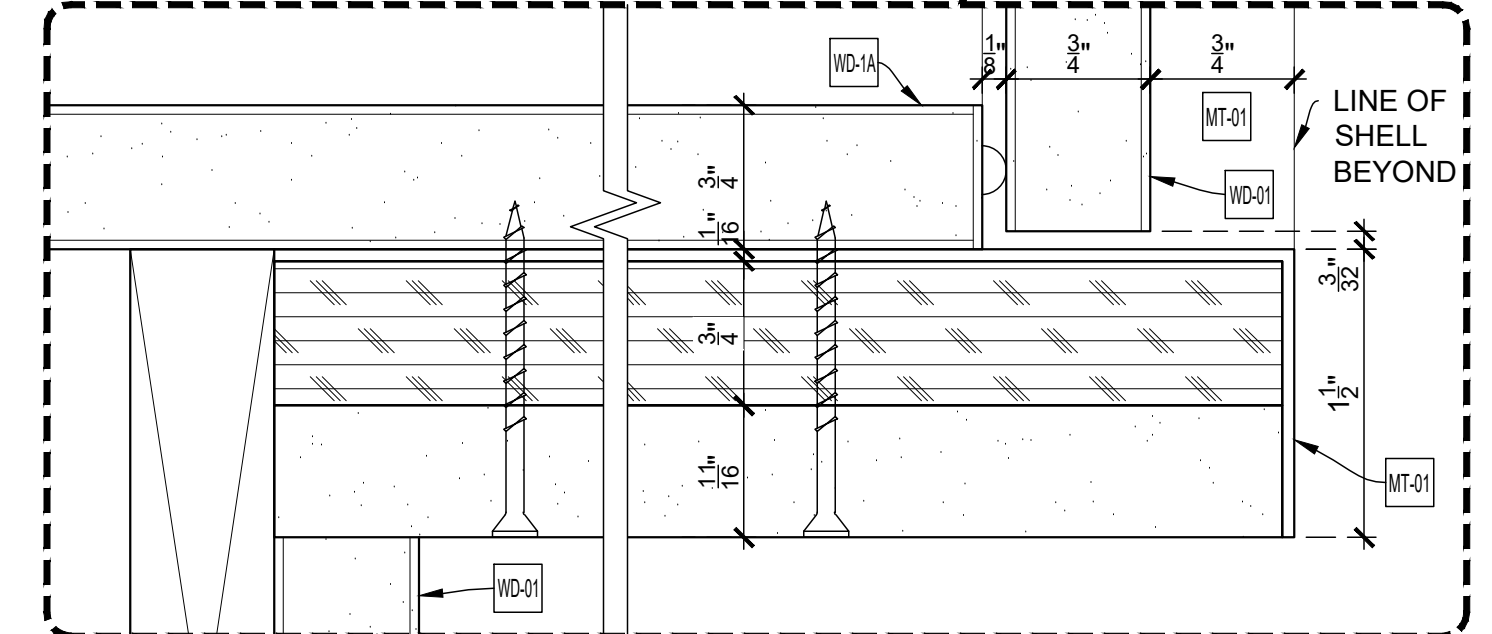


H LONGITUDINAL SECTION
SCALE: 1-1/2" = 1'-0"
Arch't Ref.: NONE

I VERTICAL SECTION
SCALE: 1-1/2" = 1'-0"
Arch't Ref.: NONE

K VERTICAL SECTION
SCALE: 1-1/2" = 1'-0"
Arch't Ref.: E1/A-702.00

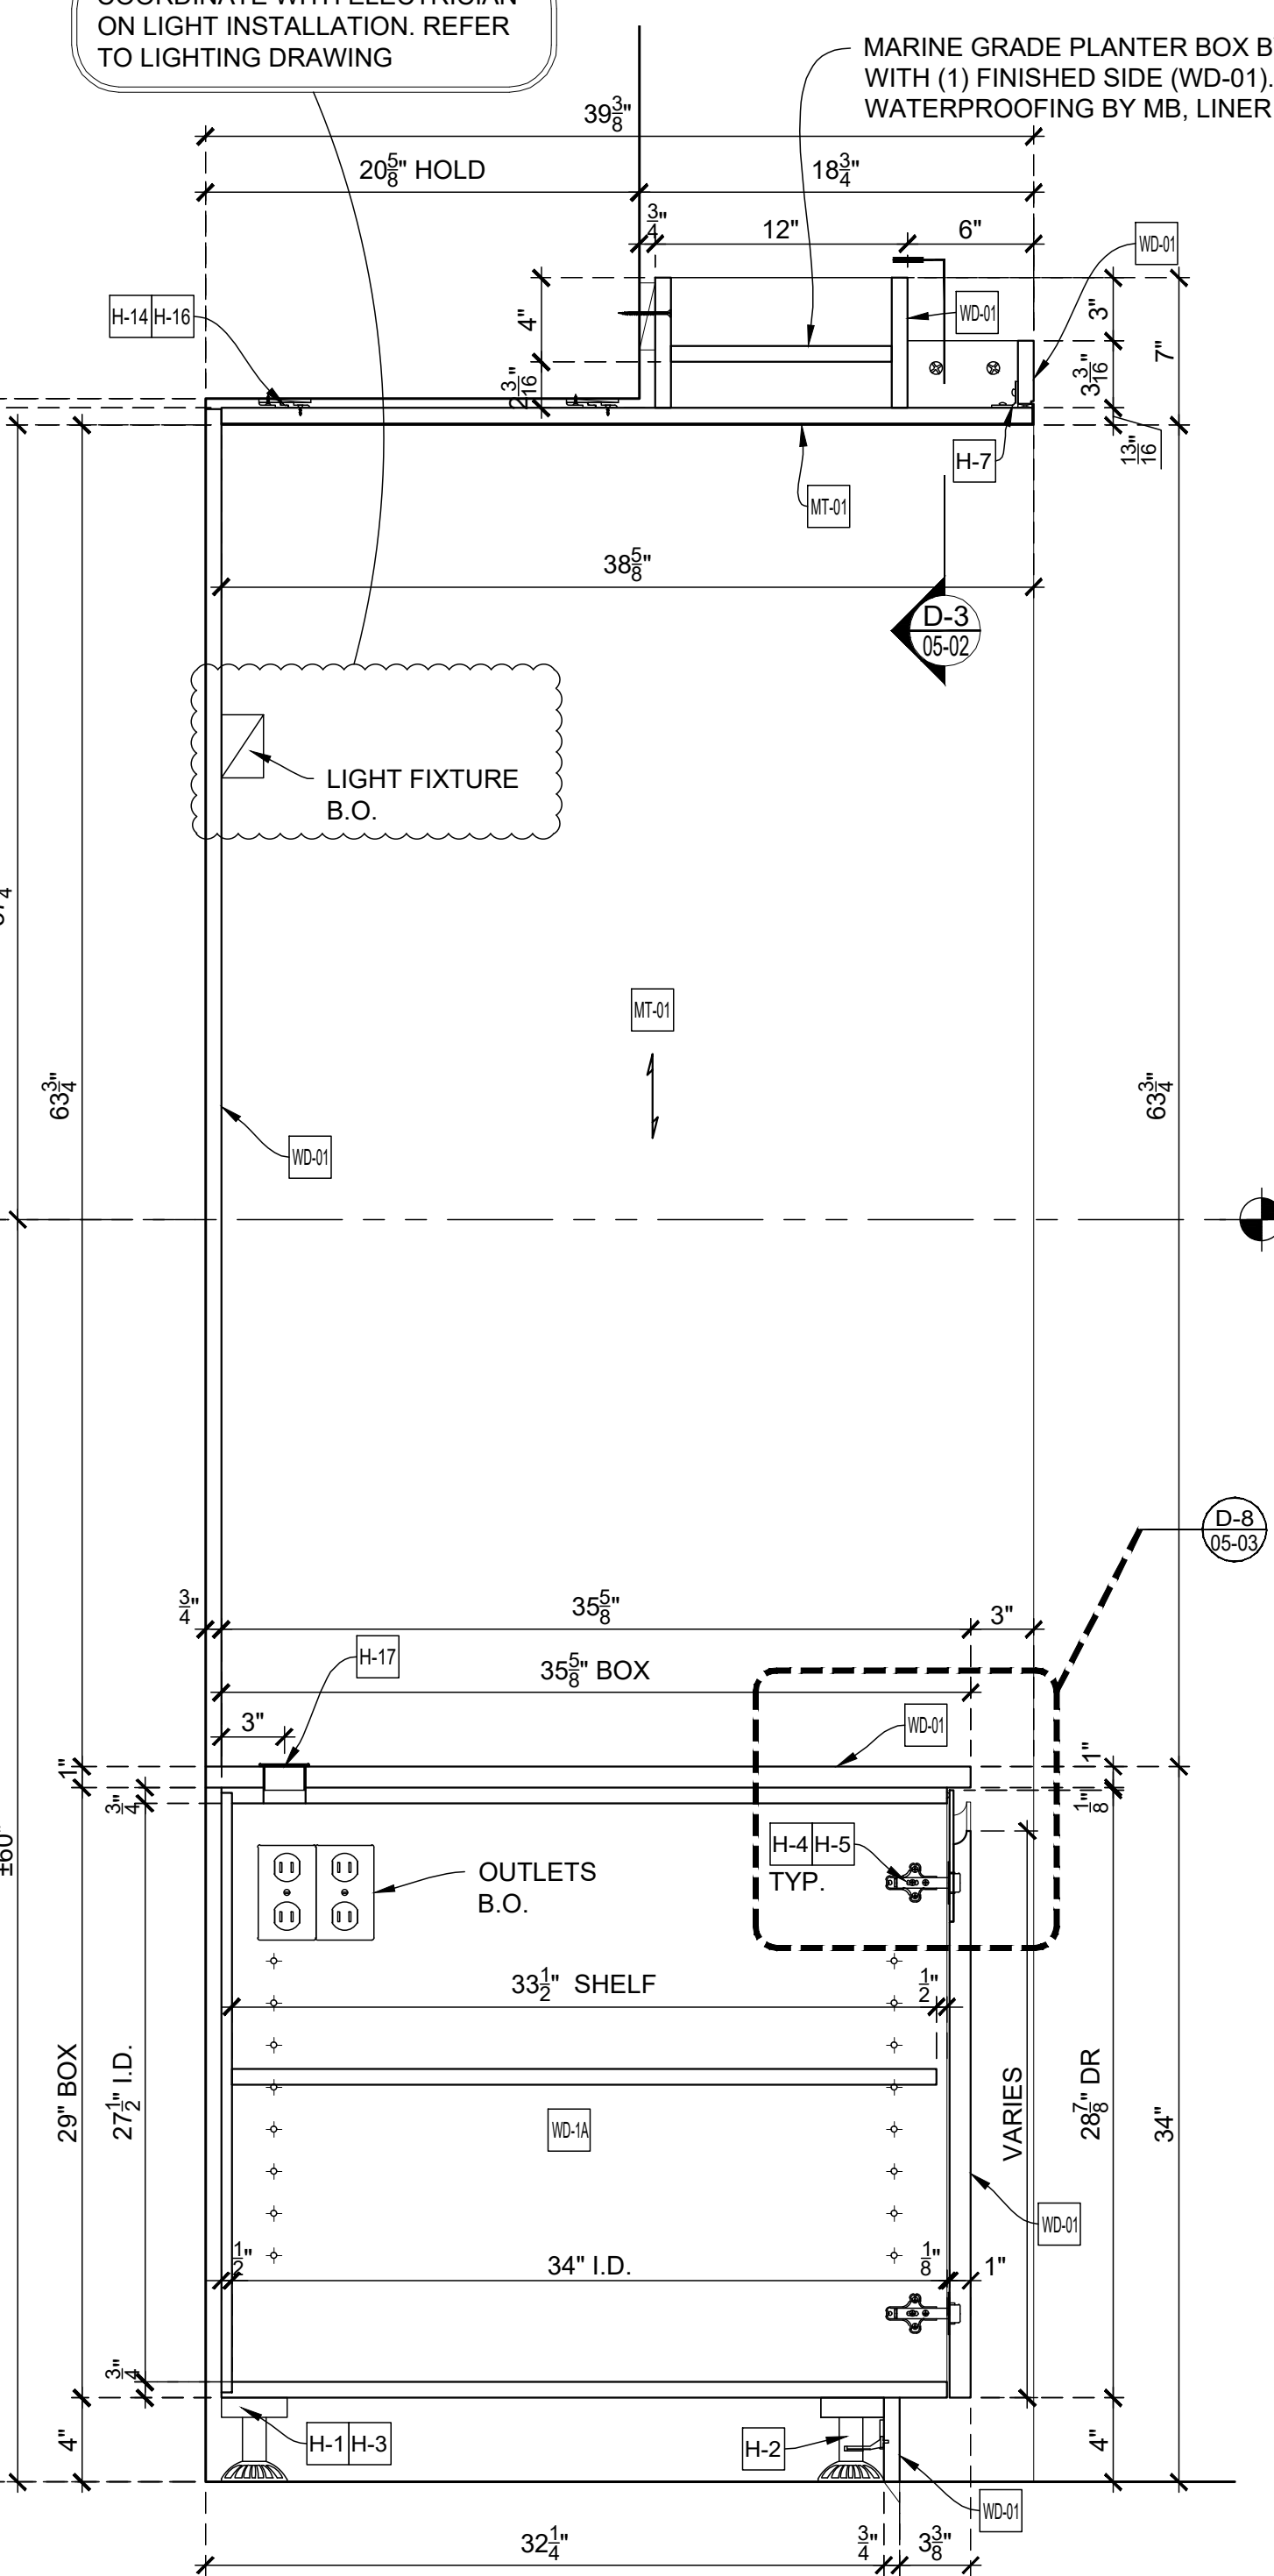

J VERTICAL SECTION
SCALE: 1-1/2" = 1'-0"
Arch't Ref.: D1/A-702.00

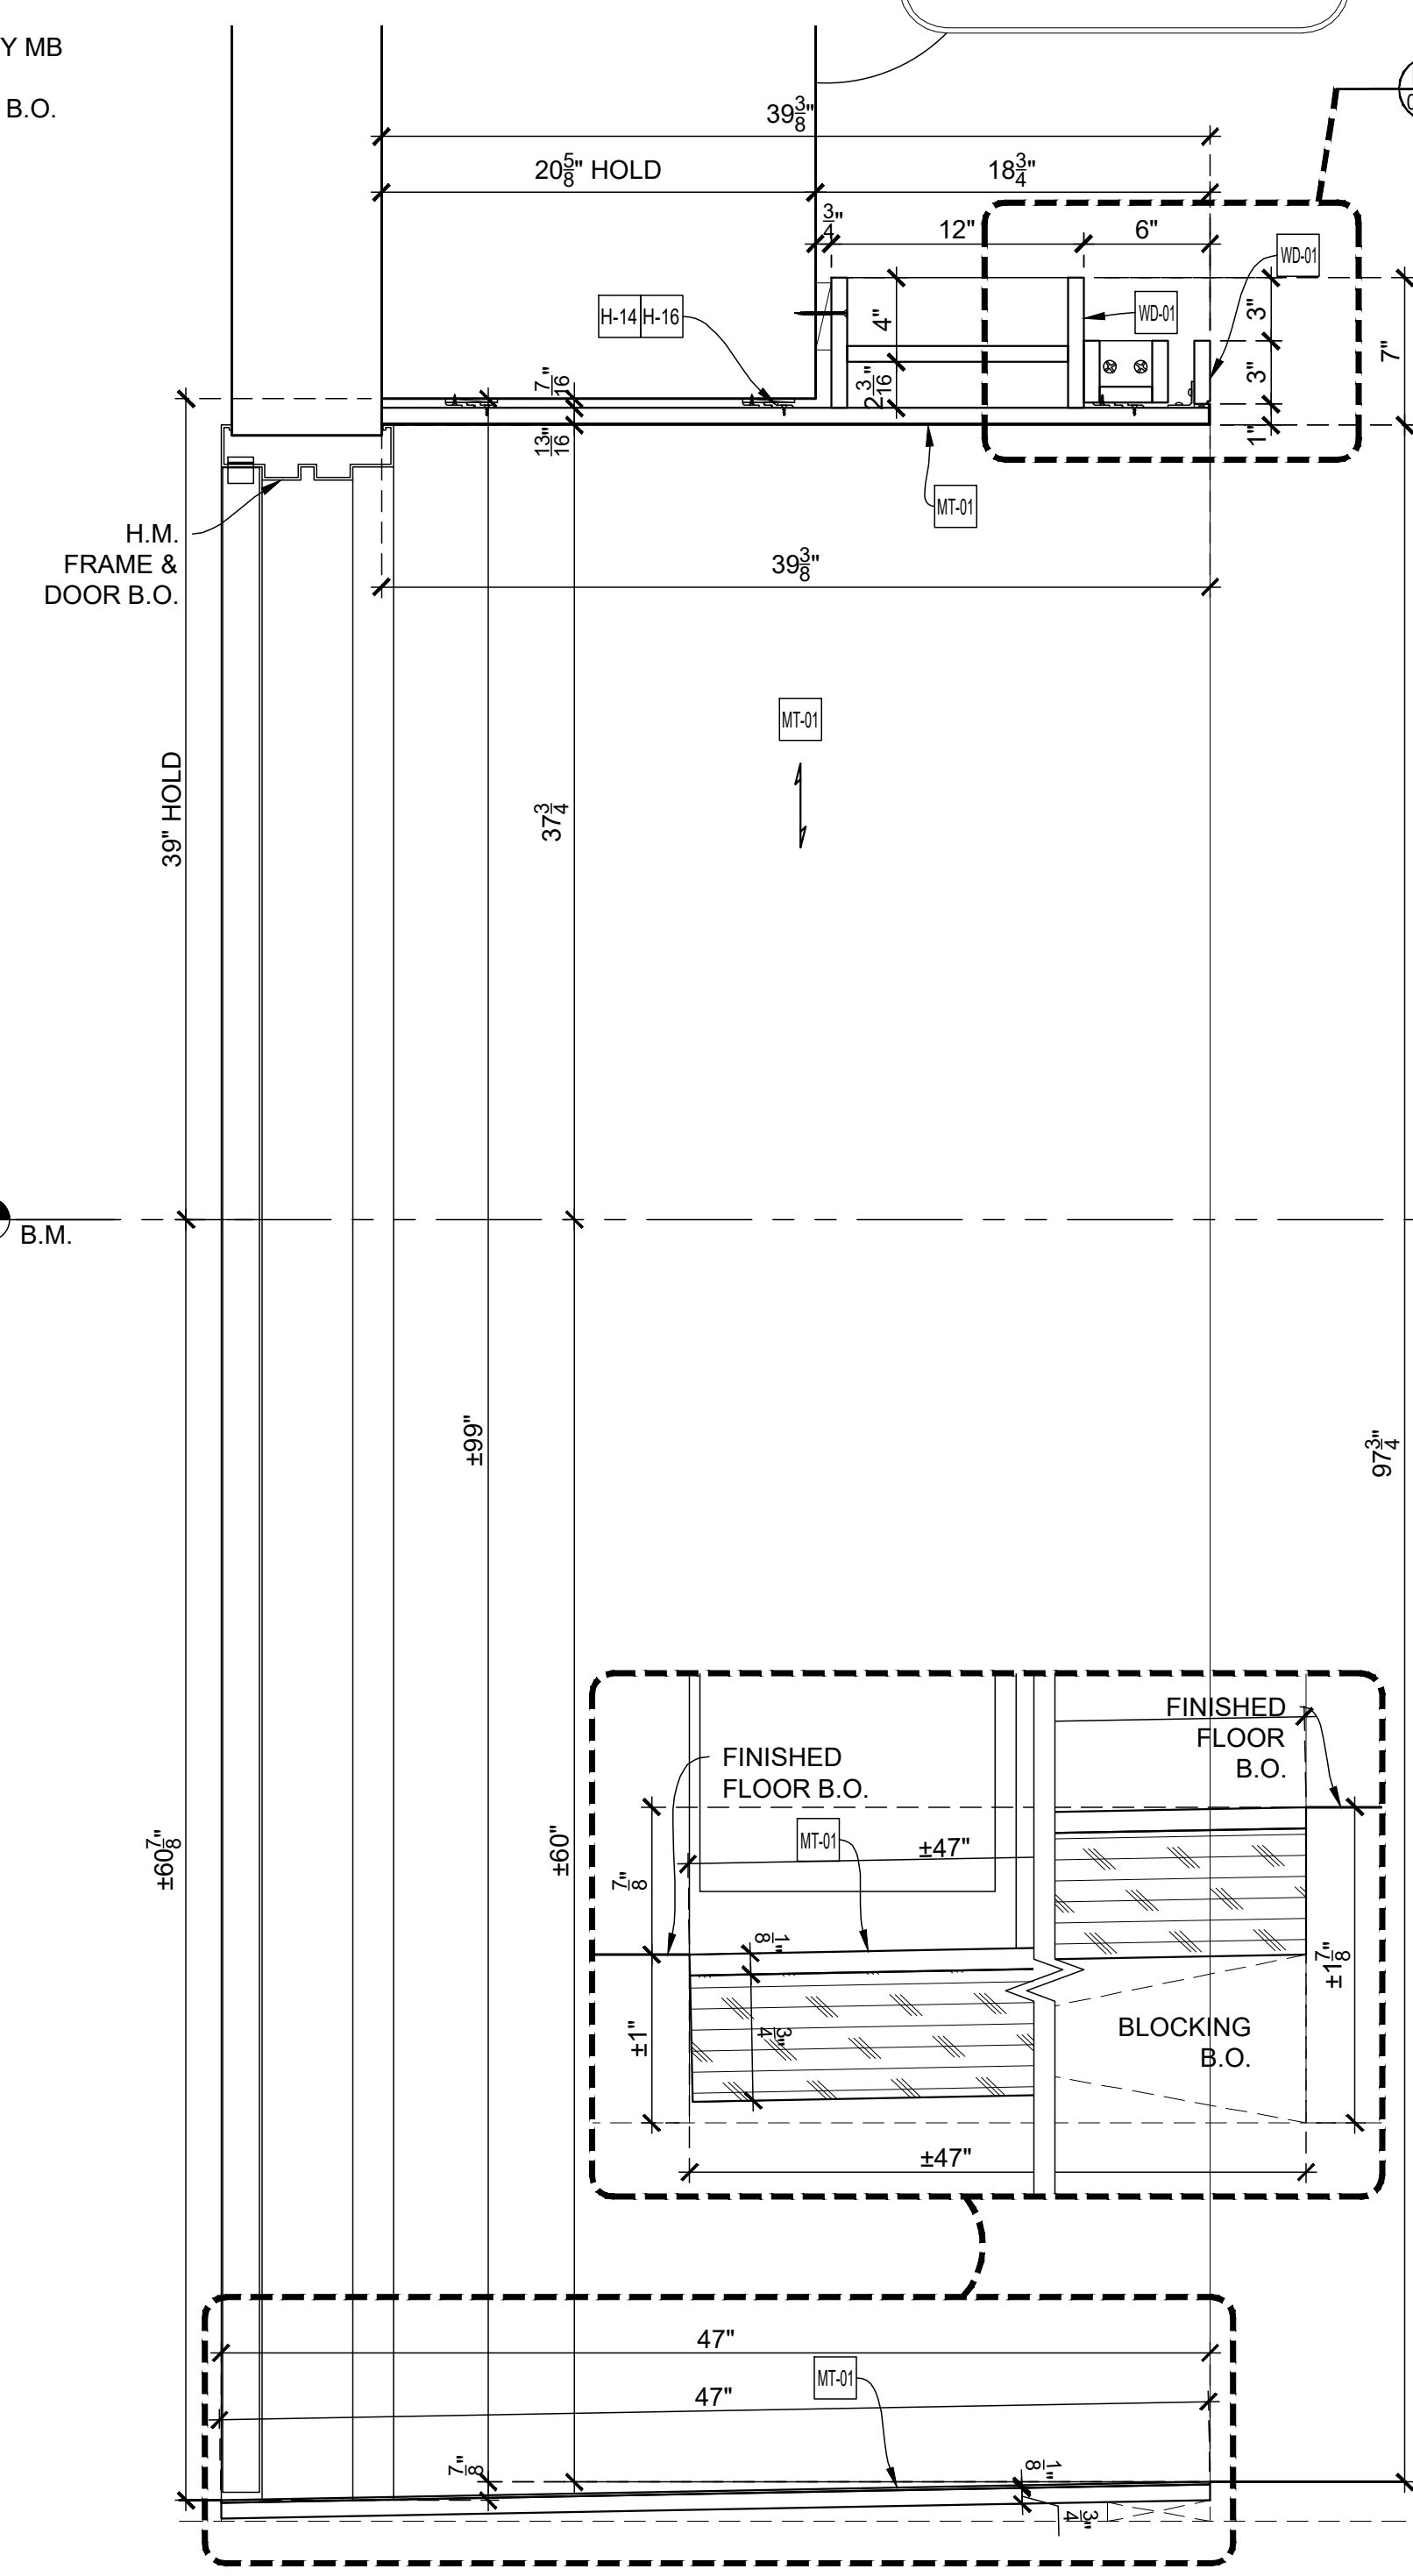


M VERTICAL SECTION
SCALE: 1-1/2" = 1'-0"
Arch't Ref.: B1/A-702.00

ARCHITECT NOTE:
PLEASE VERIFY ALL WOOD GRAIN AND METAL BRUSHING DIRECTIONS.

COORDINATE WITH ELECTRICIAN ON LIGHT INSTALLATION REFER TO LIGHTING DRAWING

COORDINATE WITH GYP BD ENCLOSURE ALL DETAILS

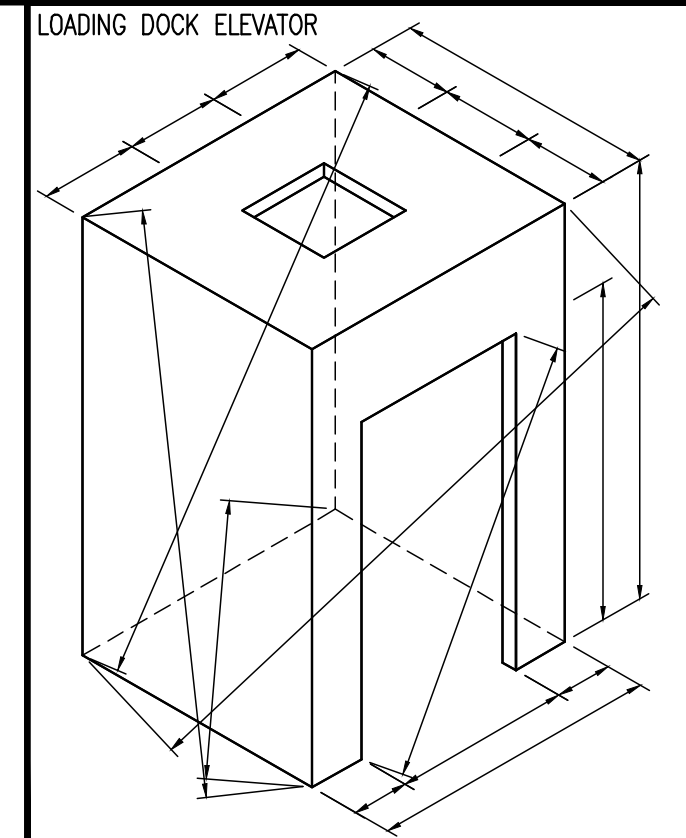

Loose to field
Fixed in shop

THIS SPACE IS RESERVED FOR FINISH SCHEDULE

EXCLUSIONS:
EX-5 CORK PANELS (WF-01)

| DRAWING SUBMITTALS AND RETURNS | | | | |
|--------------------------------|--------------|--------------------|------------|---------------------|
| DATE | PURPOSE | TO | RETURN | RETURN STATUS |
| 2019-01-18 | FOR APPROVAL | Benchmark Builders | 2019-01-31 | REVISE AND RESUBMIT |

| DRAWING REVISIONS | | | |
|-------------------|-------------|--|----------|
| DATE | DESCRIPTION | REVISED BY | COMMENTS |
| 1 | 2019-02-01 | REVISED AS PER APPROVER COMMENTS AND RFP | |
| 2 | | | |
| 3 | | | |
| 4 | | | |
| 5 | | | |
| 6 | | | |
| 7 | | | |
| 8 | | | |
| 9 | | | |
| 10 | | | |

| RELEASES FOR FABRICATION | |
|--------------------------|-------------|
| DATE | DESCRIPTION |
| | |
| | |

TITLE:
ITEM NO:
DESC:
DESC:
By: PD Scale: As Noted Job No. Dwg. No.
Status: IN REVISION REVIEW Date: 2019-01-11
05-03



◀ Back

DRAWING CHECKLIST

| | BY | DATE | CHECKLIST FOR ORIGINAL DRAFTING | COMMENTS |
|---|----|------------|--|---------------------|
| ✓ | PD | 2019-01-16 | ARCHITECTURAL ELEVATIONS CHECKED AGAINST RCP FOR CEILING HEIGHTS AND SOFFITS | NO FOLLOW UP NEEDED |
| ✓ | PD | 2019-01-16 | DRAWINGS CHECKED FOR INCLUSION OF ALL ITEMS IN SCOPE | NO FOLLOW UP NEEDED |
| ✓ | NA | NA | NOTIFIED ENGINEERING MANAGER OF DISCREPANCIES BETWEEN SCOPE AND ARCHITECTURALS | NOT APPLICABLE |
| ✓ | PD | 2019-01-16 | MATERIALS CHECKED AGAINST SCOPE TO VERIFY WHETHER PROVIDED BY MB | NO FOLLOW UP NEEDED |
| ✓ | PD | 2019-01-16 | ALL FINISHES ACCURATELY LISTED AND ASSIGNED TO DRAWING | NO FOLLOW UP NEEDED |
| ✓ | PD | 2019-01-16 | ALL VISIBLE MILLWORK ELEVATED INCLUDING FINISHED END PANELS AND SOFFITS | NO FOLLOW UP NEEDED |
| ✓ | PD | 2019-01-16 | ALL MARKERS AND TAGS CHECKED AND VERIFIED TO BE CORRECT | NO FOLLOW UP NEEDED |
| ✓ | PD | 2019-01-16 | CASEWORK DRAWN PER MB STANDARDS WHEREVER POSSIBLE | NO FOLLOW UP NEEDED |
| ✓ | PD | 2019-01-16 | APPLIANCES CHECKED AGAINST CUTS AND CUSTOM PANEL DRAWINGS CREATED AS NEEDED | NO FOLLOW UP NEEDED |
| ✓ | NA | NA | DOOR HARDWARE SHOWN TO THE EXTENT POSSIBLE PER HARDWARE SCHEDULE AND CUTS | NOT APPLICABLE |
| ✓ | PD | 2019-01-16 | HARDWARE LOCATIONS DIMENSIONED OR REQUESTED FROM ENGINEERING MANAGER | NO FOLLOW UP NEEDED |
| ✓ | PD | 2019-01-16 | TITLE BLOCK FILLED OUT COMPLETELY AND ACCURATELY - IE SHEET NUMBERS AND DESCRIPTIONS | NO FOLLOW UP NEEDED |
| ✓ | PD | 2019-01-16 | ALL CABINET HARDWARE ACCURATELY LISTED INCLUDING FINISHES | NO FOLLOW UP NEEDED |
| ✓ | PD | 2019-01-16 | ALL SPELLING CHECKED AND VERIFIED TO BE CORRECT | NO FOLLOW UP NEEDED |
| ✓ | PD | 2019-01-16 | MODEL SPACE LEFT CLEAN OF UN-NEEDED GEOMETRY | NO FOLLOW UP NEEDED |
| ✓ | NA | NA | NOTES REGARDING WATERPROOF CORES INCLUDED WHERE APPLICABLE | NOT APPLICABLE |
| ✓ | PD | 2019-01-16 | ELEVATIONS DRAWN WITH REFERENCES TO BENCHMARK | NO FOLLOW UP NEEDED |
| ✓ | NA | NA | ALL ROUGH OPENINGS CLEARLY DIMENSIONED AND REFERENCED TO BENCHMARK | NOT APPLICABLE |
| ✓ | NA | NA | ALL DOORS BY MB TAGGED CORRECTLY IN MODELSPACE | NOT APPLICABLE |
| ✓ | NA | NA | ALL DOOR SWINGS VERIFIED TO BE SHOWN AND SCHEDULED CORRECTLY | NOT APPLICABLE |
| | | | | |
| | | | | |
| | | | | |
| | | | | |
| | | | | |

USE ATTRIBUTE EDIT COMMAND ON AN ITEM TO EDIT USERNAME, DATE, AND COMMENTS

| | | | | |
|---|----|------------|----------------|---------------------|
| ✓ | PD | 2019-01-16 | CHECKLIST ITEM | NO FOLLOW UP NEEDED |
| ⚡ | PD | 2019-01-16 | CHECKLIST ITEM | NEEDS FOLLOW UP |
| ✓ | NA | NA | CHECKLIST ITEM | NOT APPLICABLE |

| | | |
|-------------|------------|-------------------|
| Date Drawn: | 2019-01-11 | Dwg# 05 |
| Drawn by: | PD | |

Z:\0321\Programs\Bentley\B1121\118381-CADSWR-CADSWR\ADMINISTRATOR\BENTLEY\05_Webpage\05.dwg

[← Back](#)

REVISION CHECKLIST

| BY | DATE | CHECKLIST FOR DRAWING REVISIONS | COMMENTS |
|----|------|--|----------|
| | | ALL REDLINE REVISIONS MADE AND HIGHLIGHTED ON PRINTED COPY | |
| | | ALL IMPLICATIONS OF REDLINE MARKUPS CONSIDERED AND CORRECTED | |
| | | ENGINEERING MANAGER NOTIFIED VIA EMAIL OF ALL POSSIBLE CHANGE ORDERS | |
| | | ALL VISIBLE MILLWORK ELEVATED INCLUDING FINISHED END PANELS AND SOFFITS | |
| | | PLAN AND VERTICAL SECTIONS CROSS CHECKED FOR ACCURACY | |
| | | ALL MARKERS AND TAGS CHECKED AND VERIFIED TO BE CORRECT | |
| | | ALL GRAIN DIRECTIONS CLEARLY INDICATED INCLUDING WOOD, METAL, AND PLAM FINISHES | |
| | | APPLIANCES CHECKED AGAINST CUTS AND CUSTOM PANEL DRAWINGS CREATED AS NEEDED | |
| | | DOOR HARDWARE SHOWN TO THE EXTENT POSSIBLE PER HARDWARE SCHEDULE AND CUTS | |
| | | HARDWARE LOCATIONS DIMENSIONED OR REQUESTED FROM ENGINEERING MANAGER | |
| | | ALL CABINET HARDWARE ACCURATELY LISTED INCLUDING FINISHES | |
| | | ALL FINISHES ACCURATELY LISTED , INDICATED ON DRAWINGS, AND ASSIGNED TO SERIES | |
| | | MATERIALS CHECKED AGAINST SCOPE TO VERIFY WHETHER PROVIDED BY MB | |
| | | ALL NECESSARY FIELD DIMENSIONS INDICATED ON DRAWINGS | |
| | | ALL FIELD DIMENSIONS APPLIED, ALL VIF DIMENSIONS REPLACED WTH FD | |
| | | ENGINEERING MANAGER NOTIFIED OF MISSING FIELD DIMENSIONS | |
| | | ALL +- INDICATIONS REMOVED EXCEPT WHERE SCRIBE IS INVOLVED | |
| | | ALL LOOSE JOINTS INDICATED CLEARLY | |
| | | COMPONENT SIZES CHECKED AGAINST ELEVATOR SIZE TO ENSURE ACCESS | |
| | | UNUSED GEOMETRY DELETED FROM DRAWING | |
| | | UNUSED PAPERSPACE TABS DELETED FROM DRAWING | |
| | | ALL RESOLVED QUESTIONS, CLOUDS, AND NOTES REMOVED FROM DRAWING | |
| | | ENGINEERING MANAGER NOTIFIED BY EMAIL OF ANY NEW ISSUES WHICH REQUIRE ANSWERS | |
| | | ITEMS READY FOR FABRICATION CLEARLY INDICATED OR ITEMS ON HOLD CLEARLY INDICATED | |
| | | | |
| | | | |

USE ATTRIBUTE EDIT COMMAND ON AN ITEM TO EDIT USERNAME, DATE, AND COMMENTS

| | | | | |
|---|-------|----------|----------------|---------------------|
| ✓ | DZALE | 10/21/14 | CHECKLIST ITEM | NO FOLLOW UP NEEDED |
| ⬇ | dzale | 10/21/14 | CHECKLIST ITEM | NEEDS FOLLOW UP |
| ✓ | NA | NA | CHECKLIST ITEM | NOT APPLICABLE |

| | | |
|-------------|---|------------------|
| Date Drawn: | X | Dwg# X |
| Drawn by: | X | |